



NO.	DATE	REVISION
1	15/11/15	Site boundary correct per sheet email 10.7.15

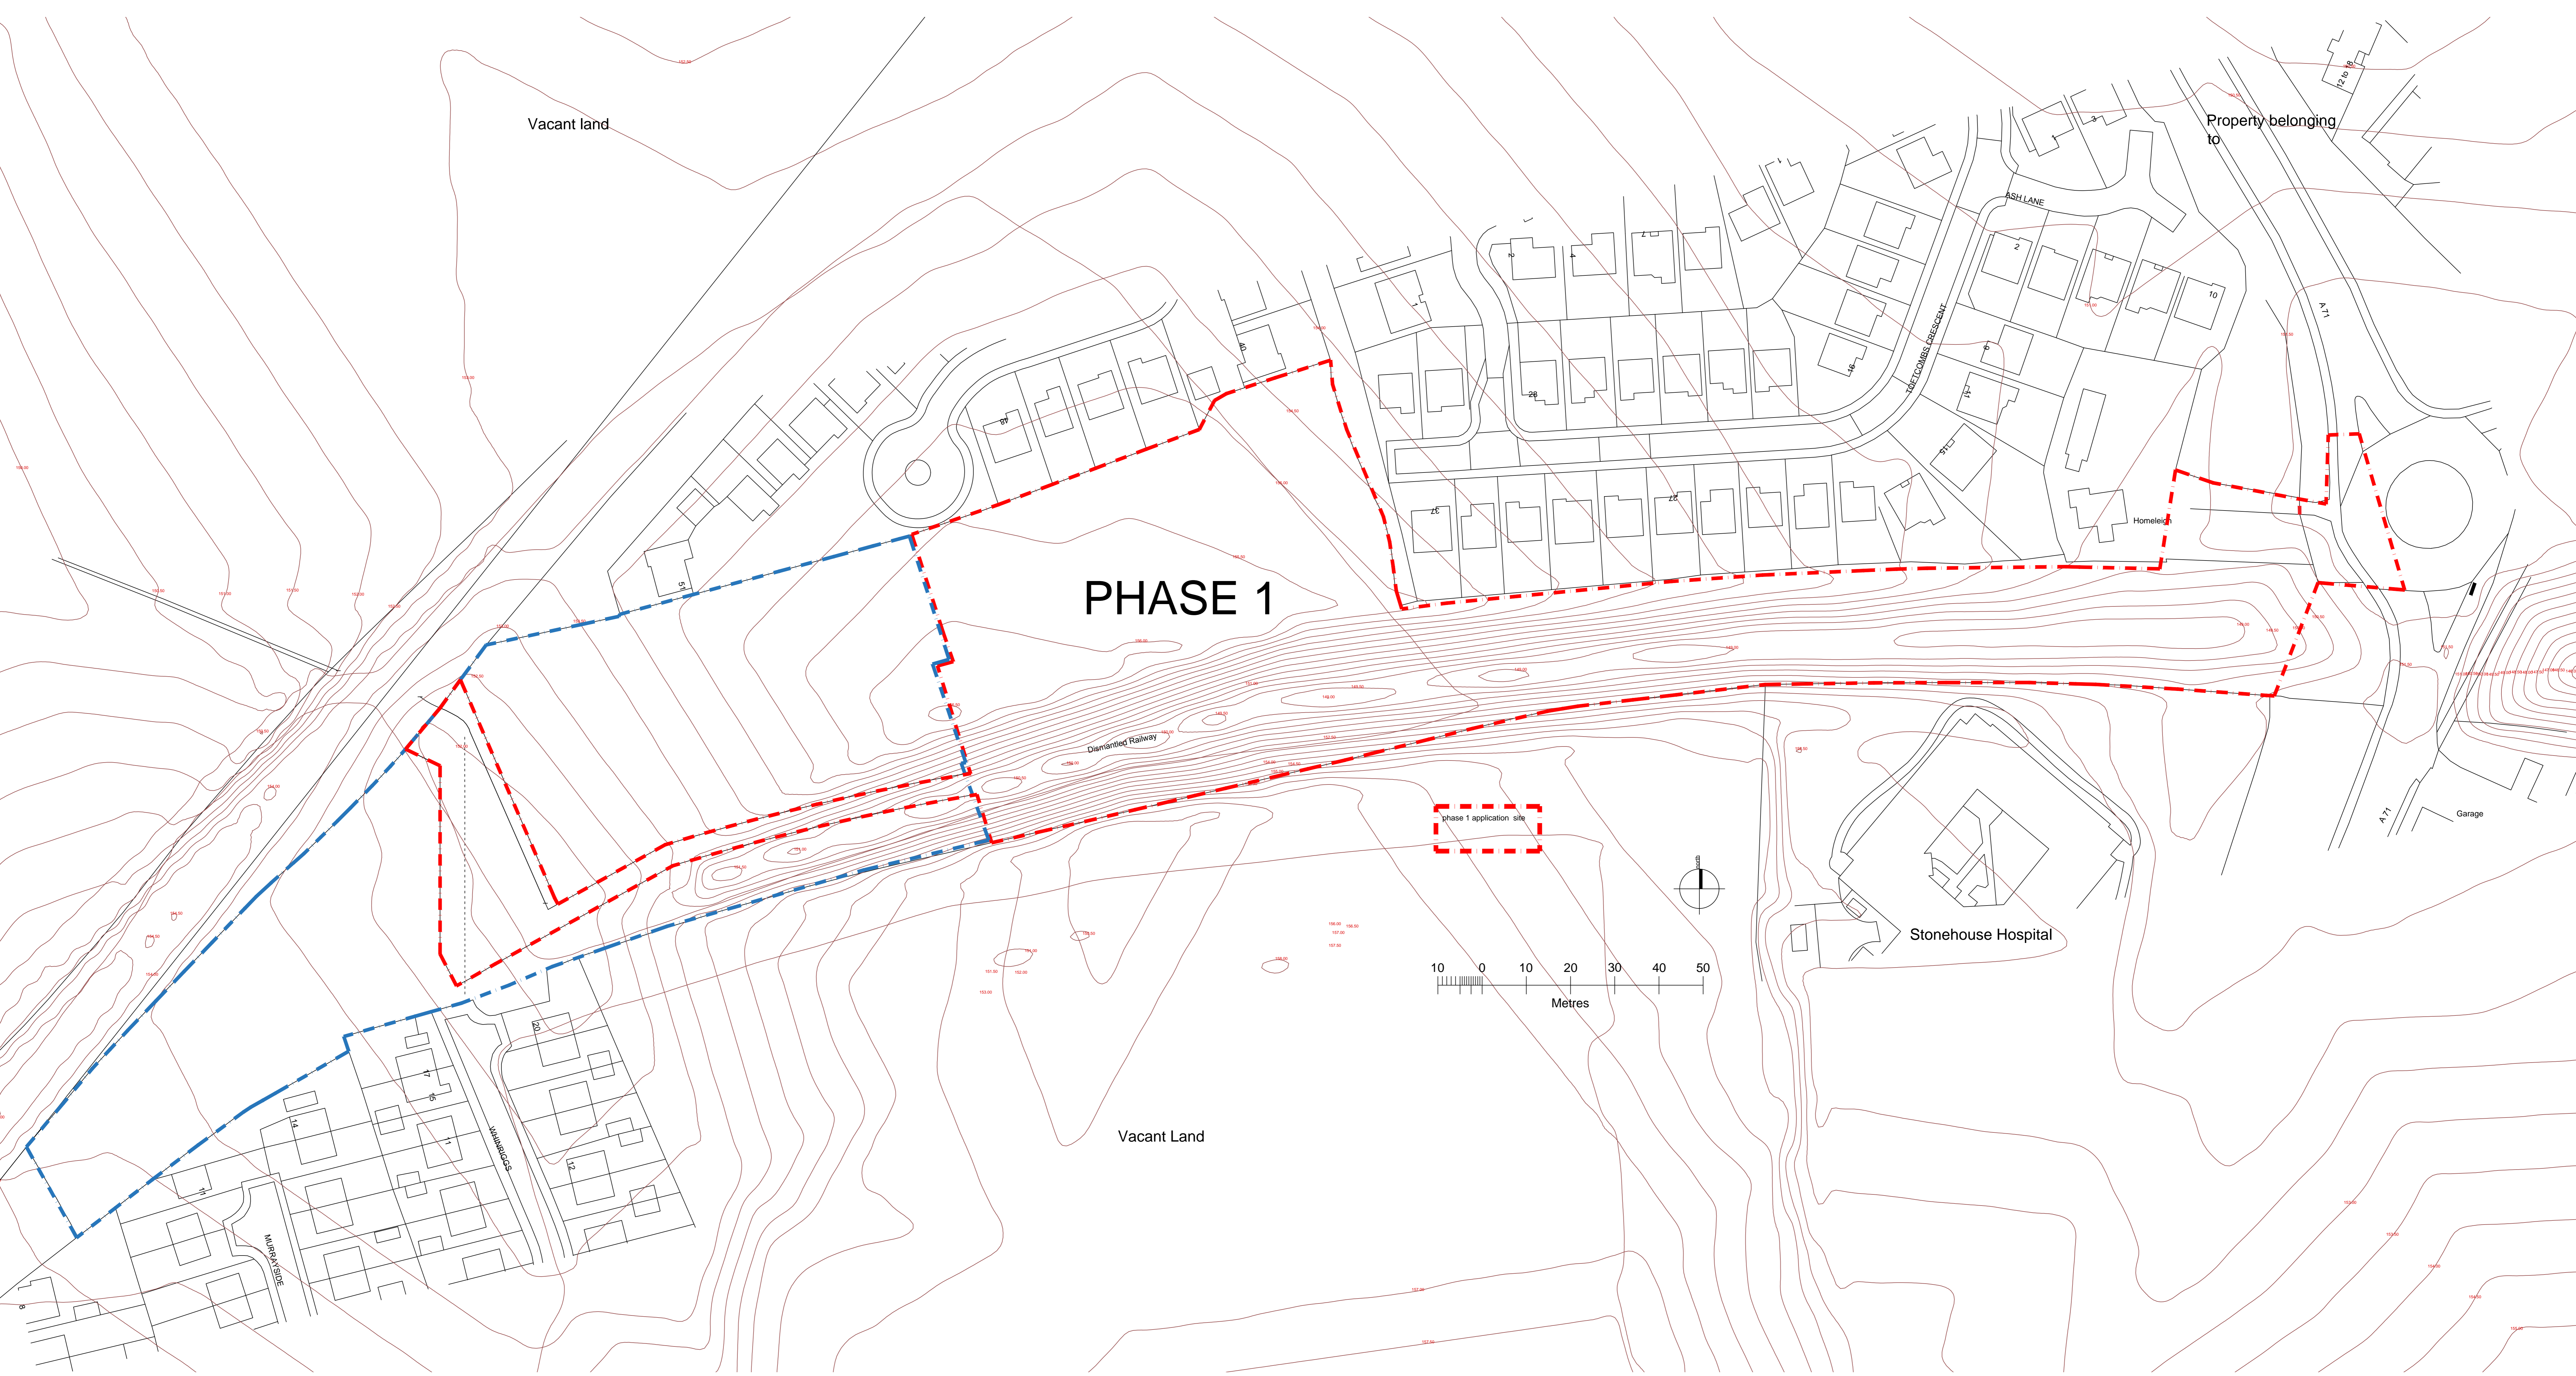

Site Plan as existing
PHASE 1
scale 1:500

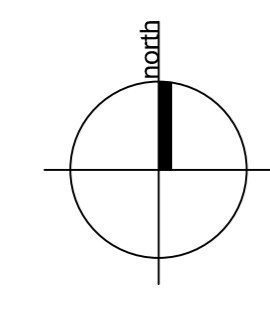

apsis
homes
building today | defining tomorrow

CONVERY PRENTICE
ARCHITECTS

29 High Colgate Road, Glasgow, G4 9ED
0141 202 1111

CLIENT: Apsis Homes
PROJECT: RESIDENTIAL DEVELOPMENT
LAND WEST OF TOFTCOMBS CRIS
STONEHOUSE

DRAWING: Site plan
Phase 1
AS EXISTING

PAPER SIZE: A0	SCALE: as shown	DATE: Nov 2015
DRAWING NUMBER: 309_001_1	REVISION: A	