



Floor Plan 1:50

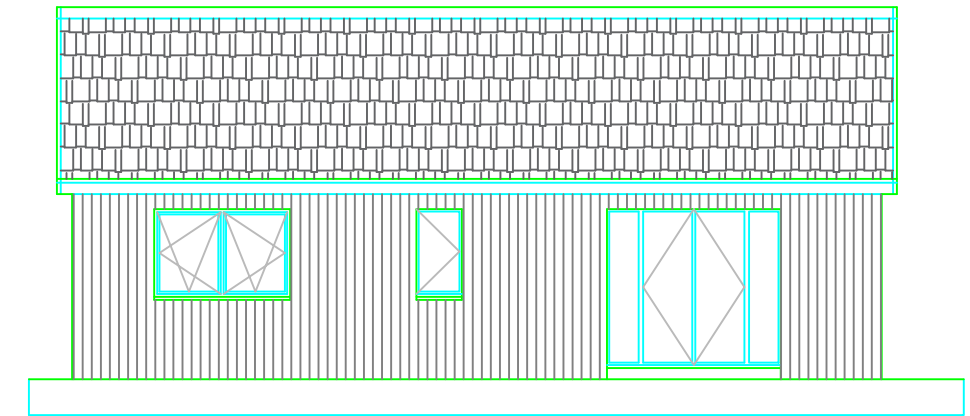


Rear Elevation 1:100

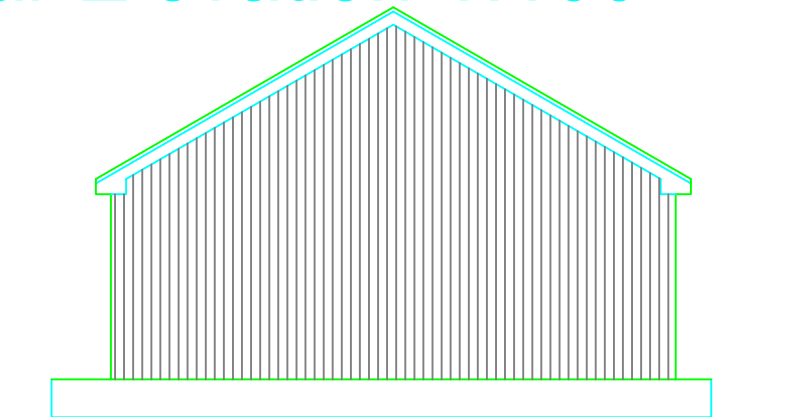


Side Elevation 1:100

Units 1-8 Elevations and Plan

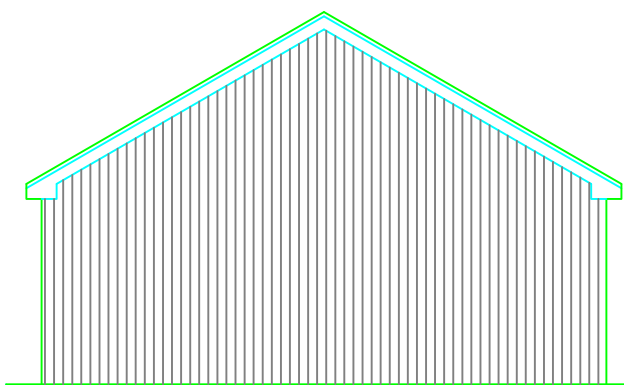

Side Elevation 1:100

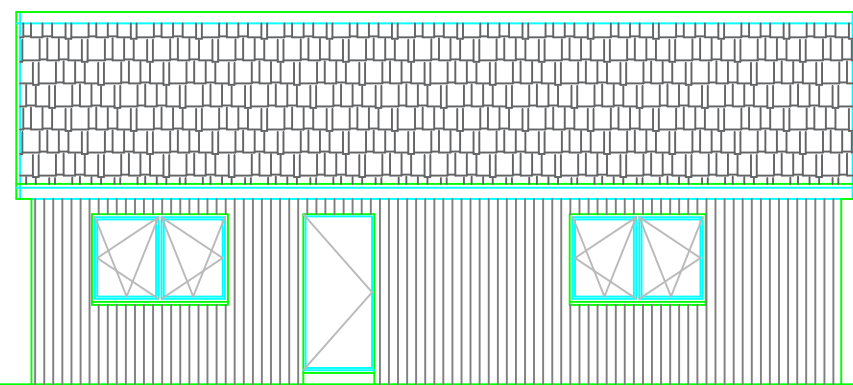

Front Elevation 1:100

- Grey Slate
- P.V.C. gutters and downpipes
- Grey PVC fascia and soffit
- Grey PVC windows and doors
- Western Cedar Timber Cladding



Mr J Devine
 Brankston House
 Stonehouse, ML9 3PD

Holiday Cabin

16-127-01

Scale as noted

August 2016

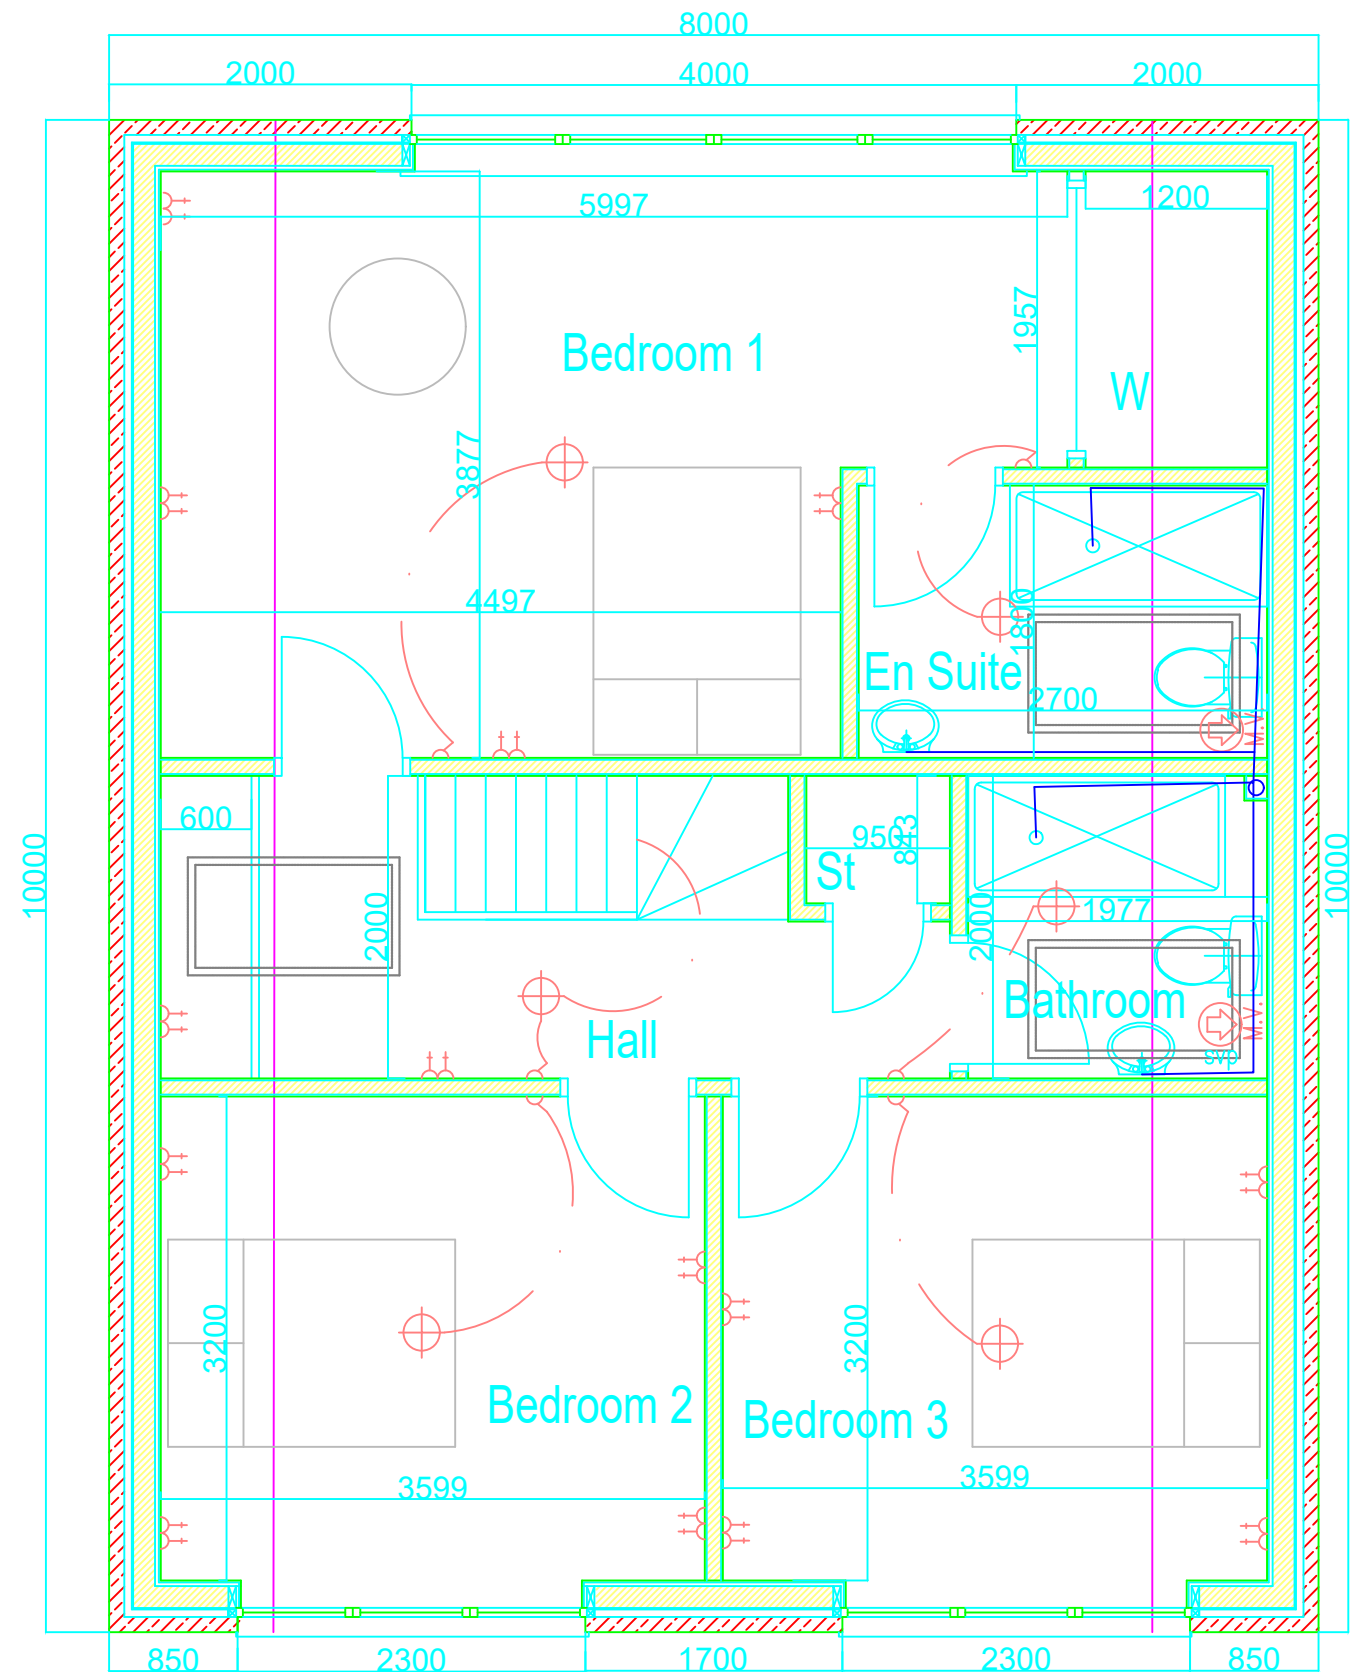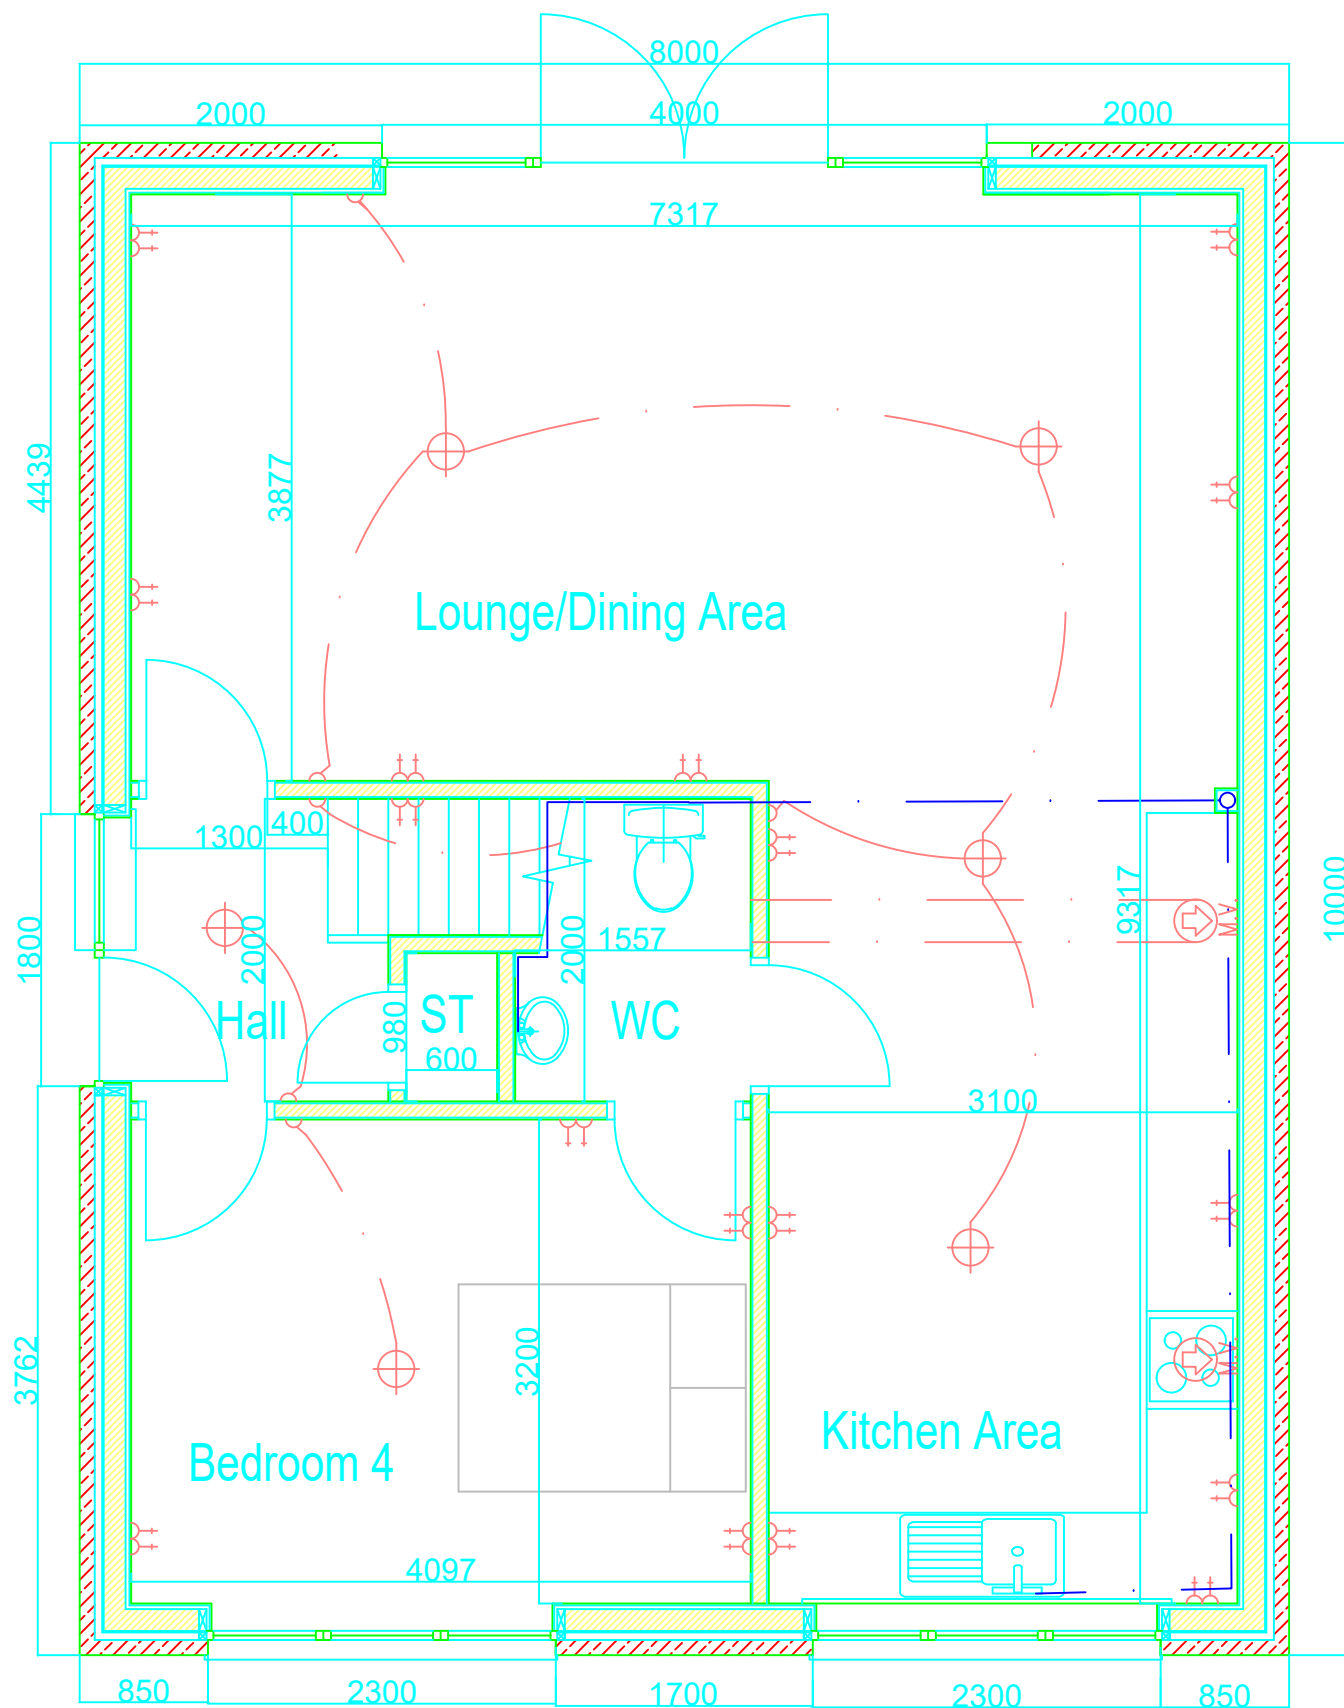

Ground Floor Plan 1:50

Upper Floor Plan 1:50

Unit 9-12 Floor Plans


Mr J Devine
 Brankston House
 Stonehouse, ML9 3PD

Luxury Holiday Cabins

Scale as noted

16-127-02

August 2016

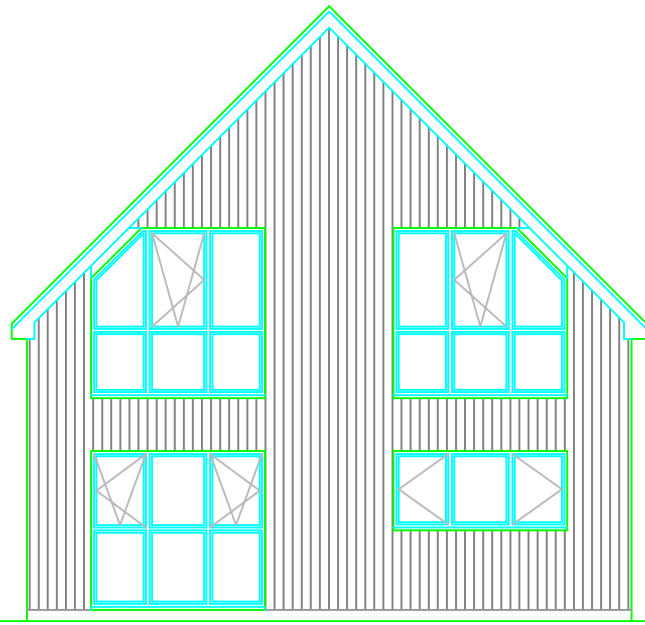

Front Elevation 1:100



Rear Elevation 1:100


Grey Slate

P.V.C. gutters and downpipes


Grey PVC fascia and soffit

Grey PVC windows and doors

Western Cedar Timber Cladding

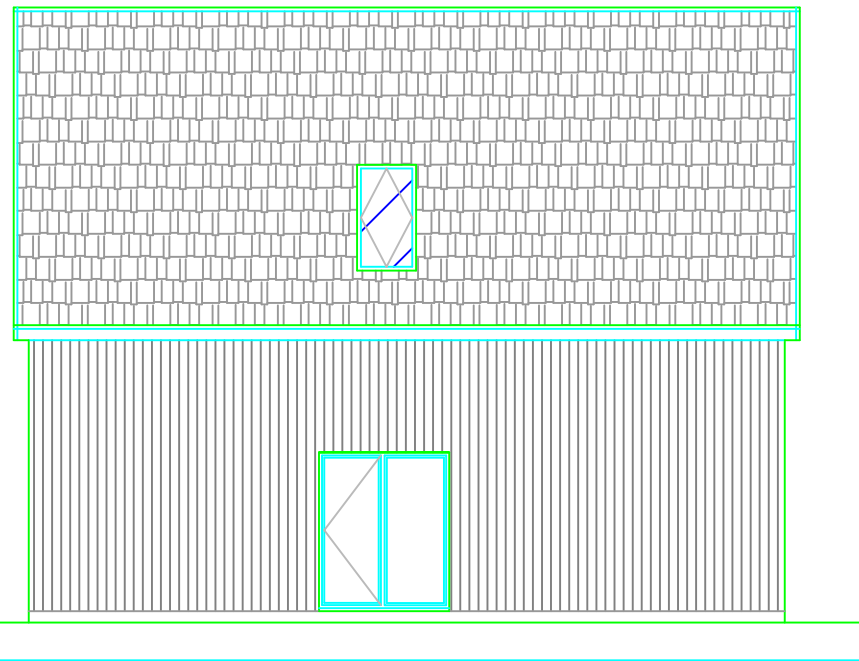

Side Elevation 1:100

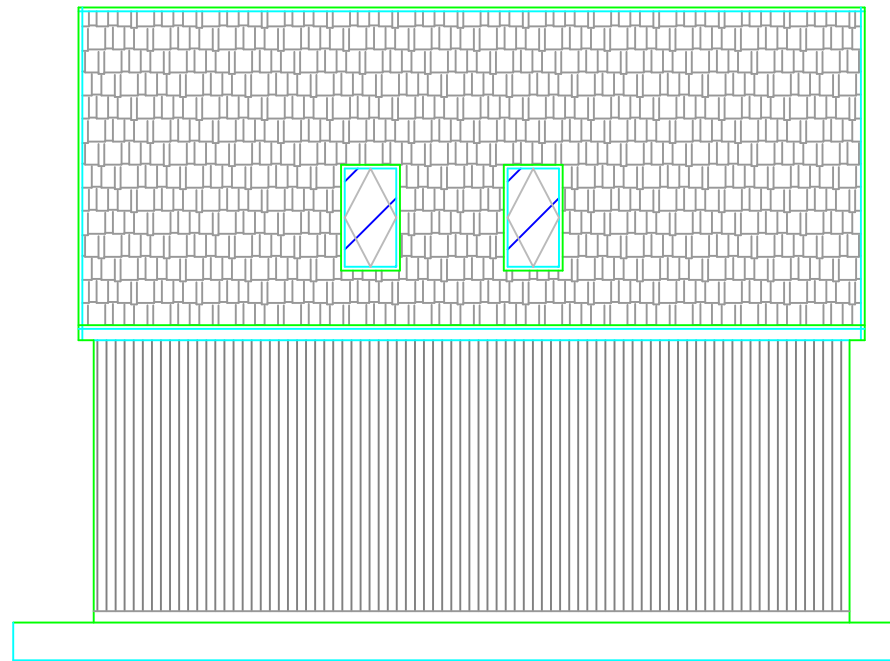

Side Elevation 1:100

Units 9-12 Elevations

Mr J Devine
 Brankston House
 Stonehouse, ML9 3PD

Luxury Holiday Cabins


16-127-03

Scale as noted

August 2016

The Red line represents the boundary of site in question.

The trees highlighted in Magenta show the position of the trees which may need to be removed to allow for this proposal.

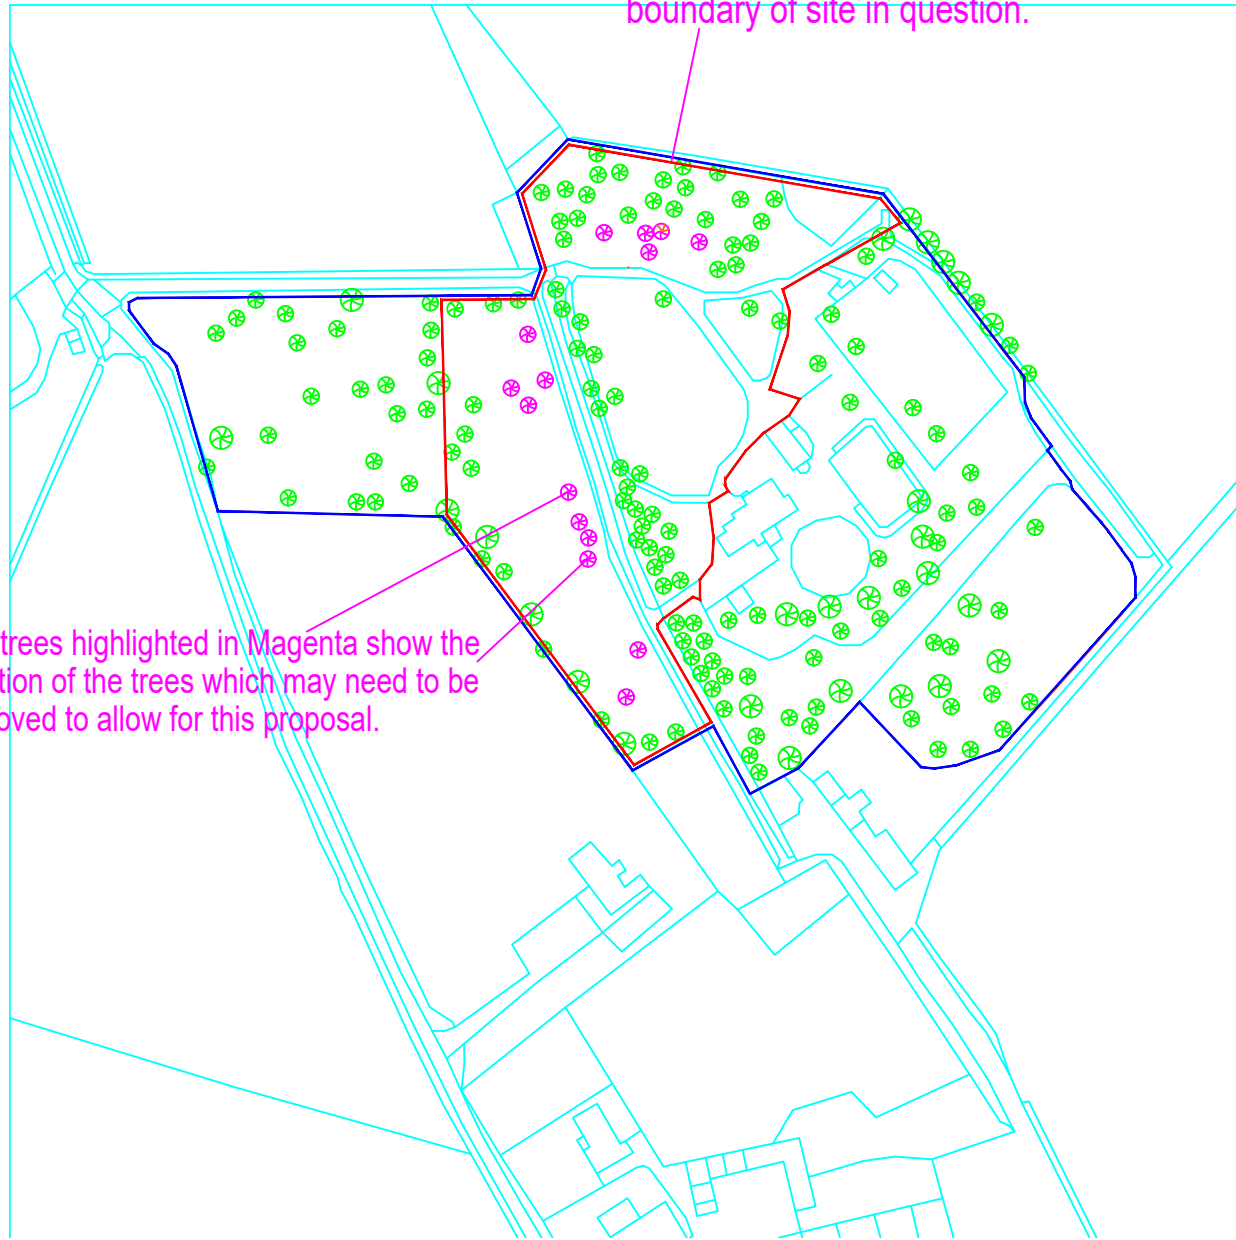


Location Plan as Existing 1:2500

The trees highlighted in Green show the position of the trees which will not be affected by the proposed development.

Each log-cabin has its own driveway parking provision.


The trees highlighted in Orange show the position of the trees which will replace the ones that were taken away to allow for this proposed development.

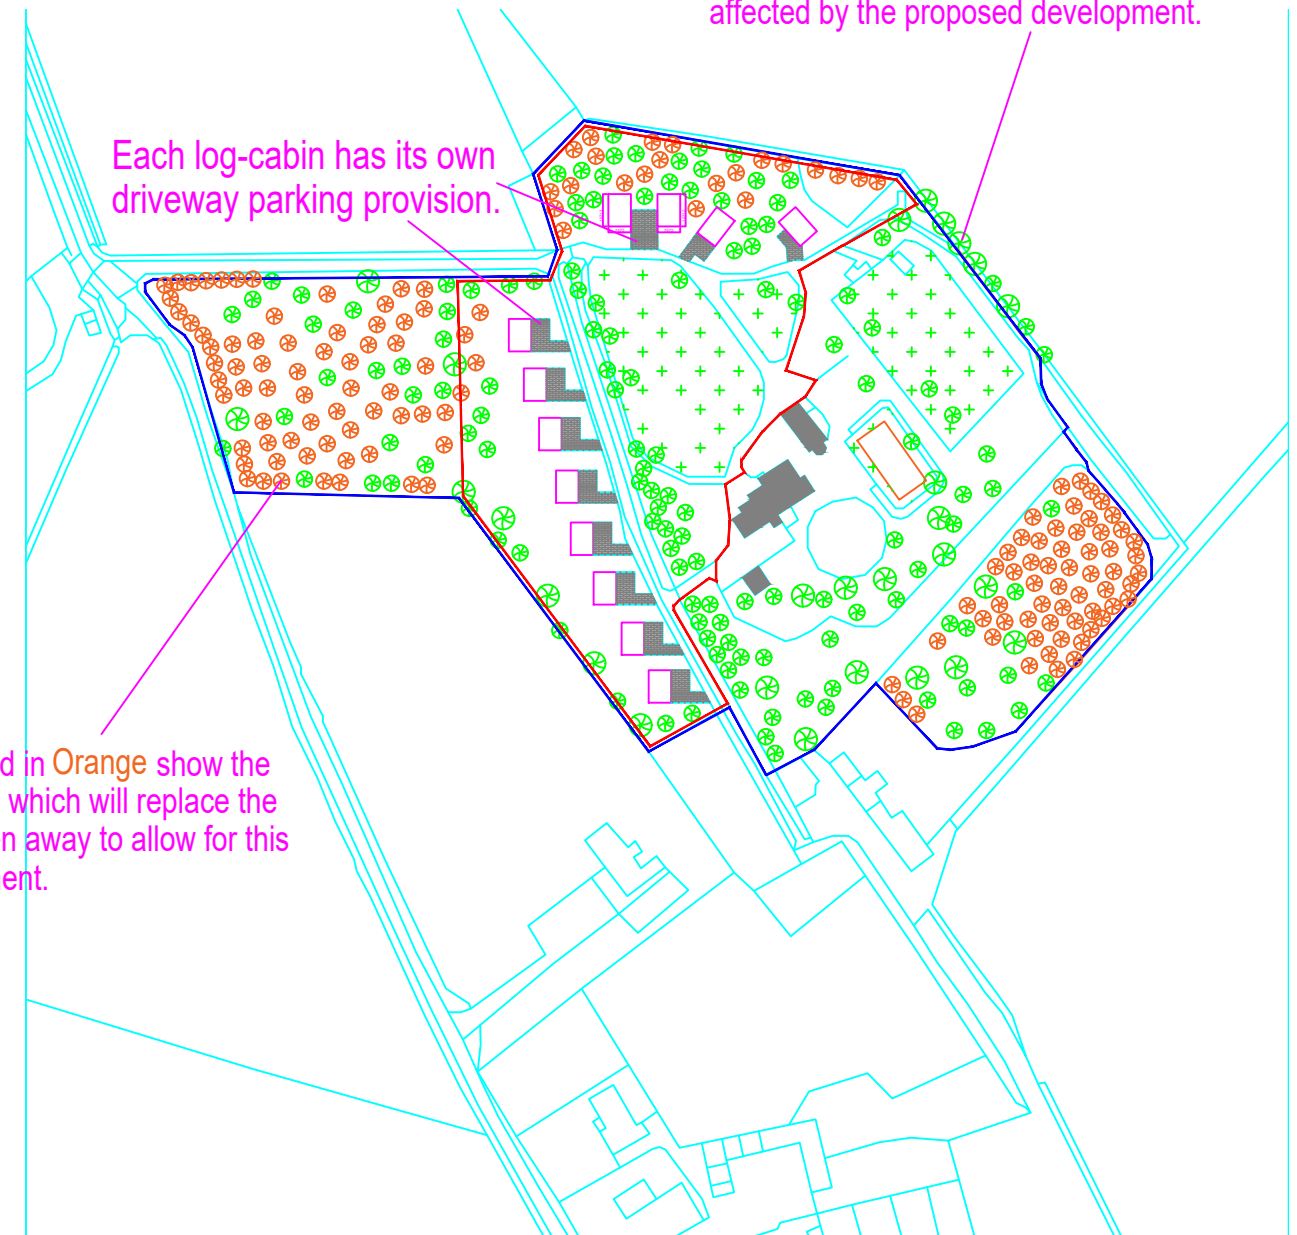

Location Plan as Proposed 1:2500

Changes as per building controls requirements DD. 20/12

Mr J Devine Brankston House Stonehouse, ML9 3PD	
Site Plans	16-127-04
Scale as noted	December 2016

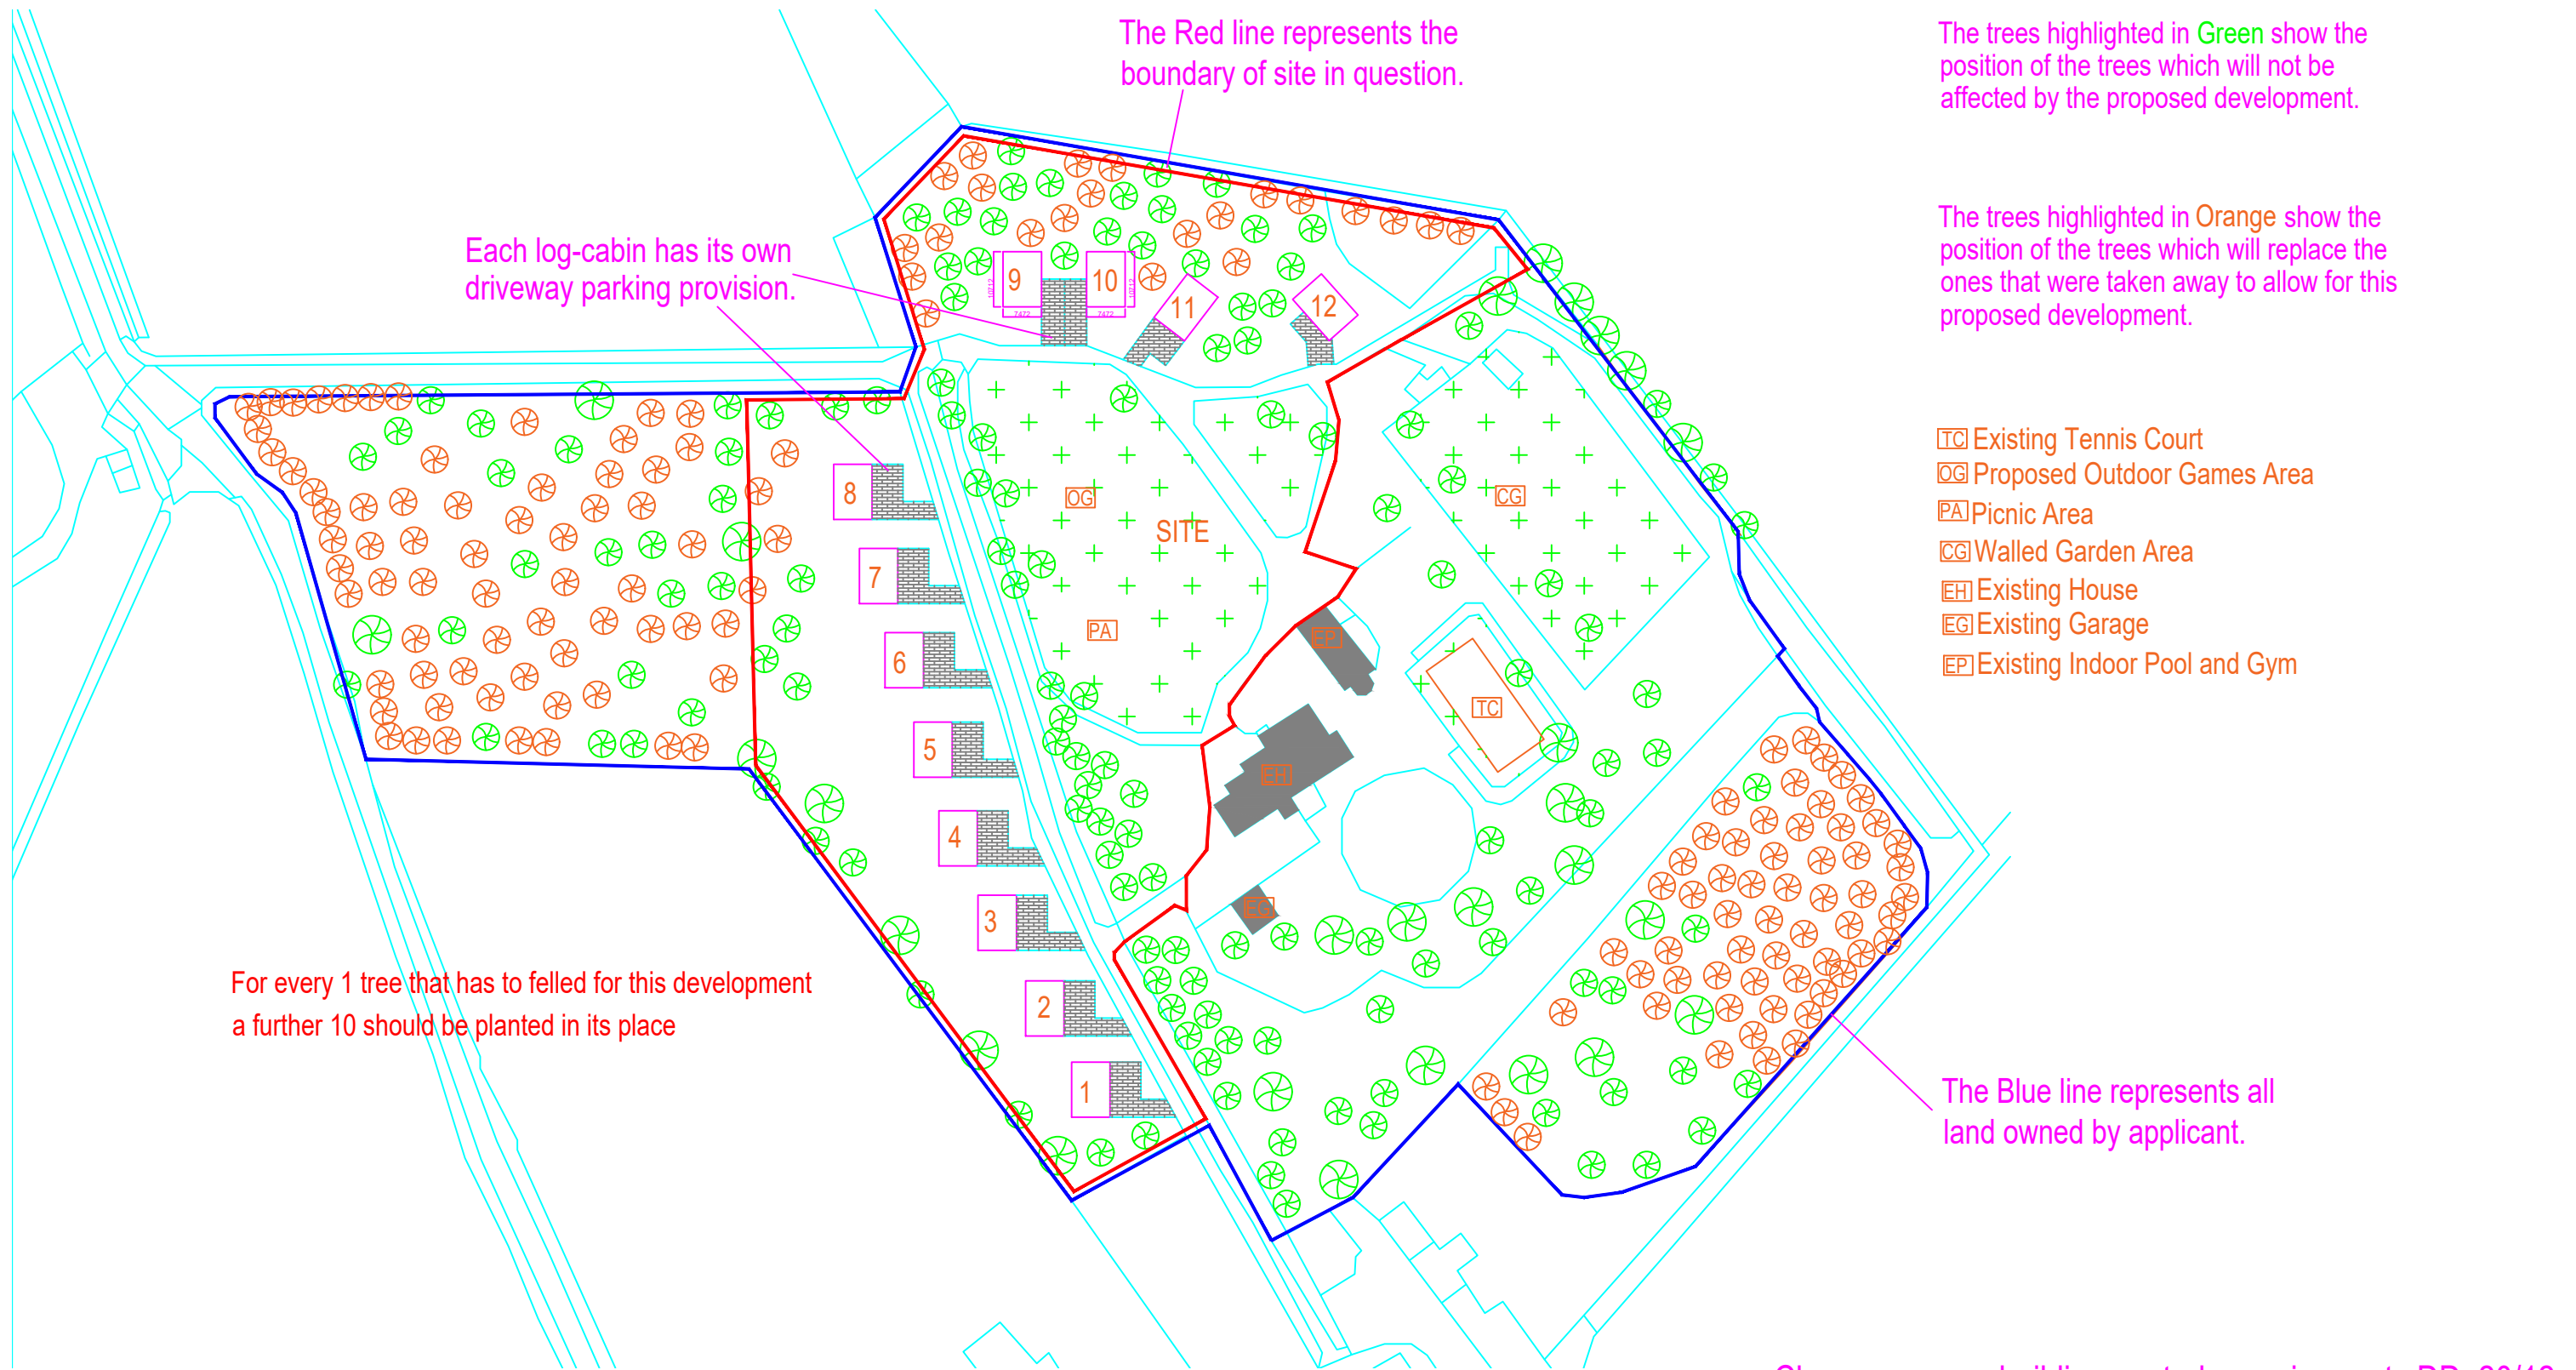

Block Plan 1:1250

Changes as per building controls requirements DD. 20/12

Mr J Devine Brankston House Stonehouse, ML9 3PD	
Block Plan	16-127-05
Scale as noted	December 2016