
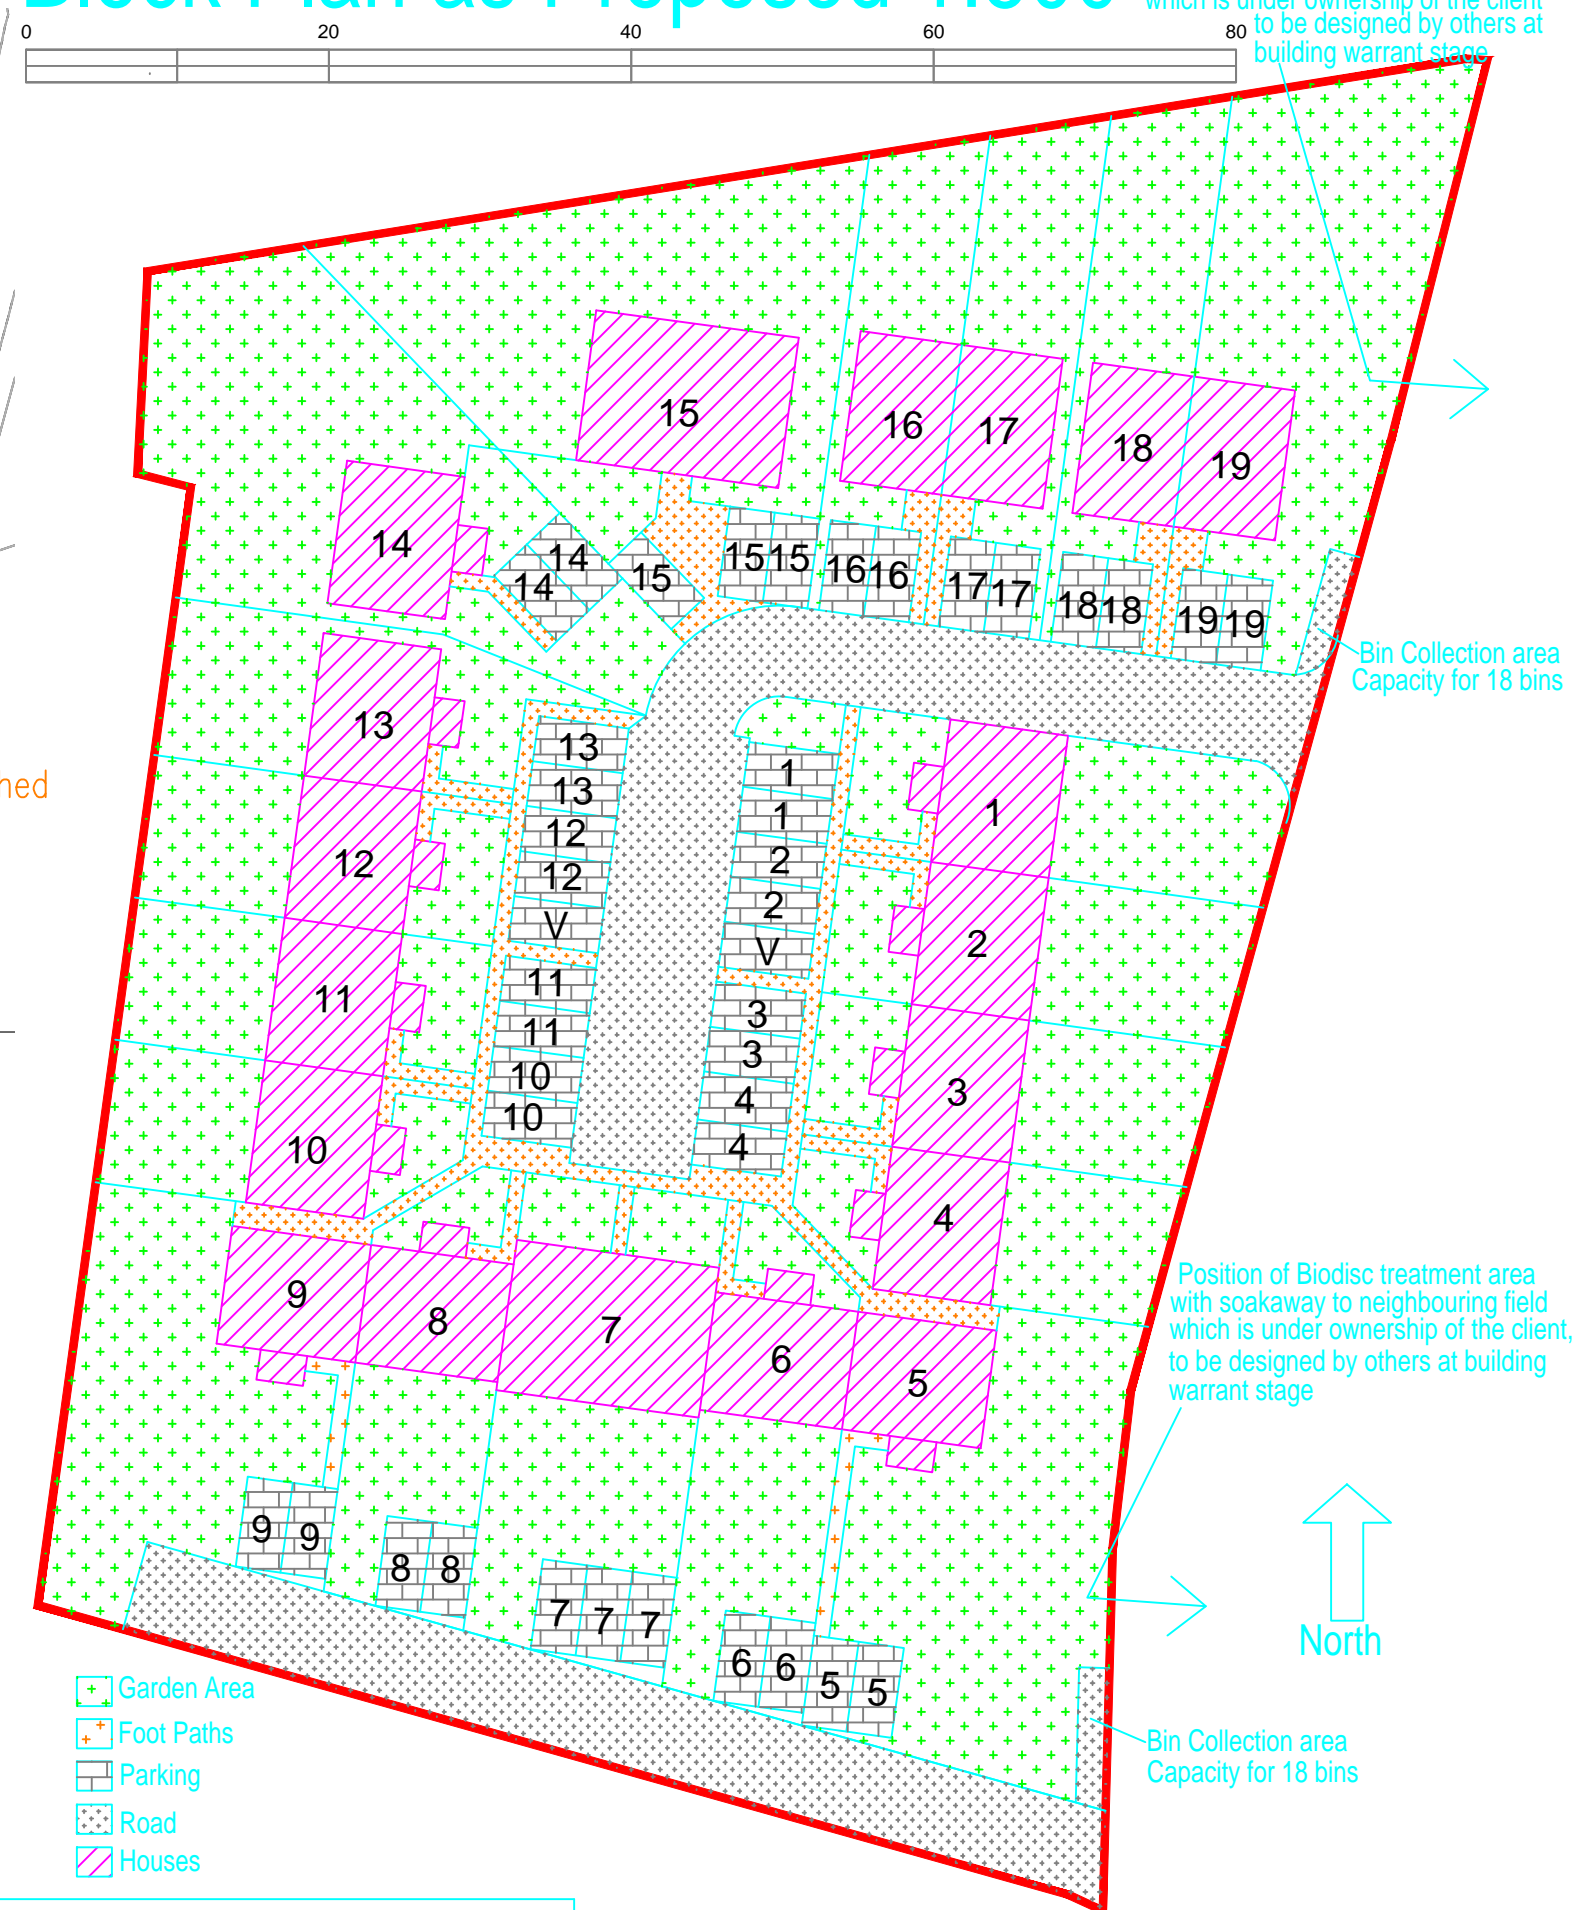


Block Plan as Existing 1:500

Block Plan as Proposed 1:500

Position of Biodisc treatment area with soakaway to neighbouring field which is under ownership of the client to be designed by others at building warrant stage

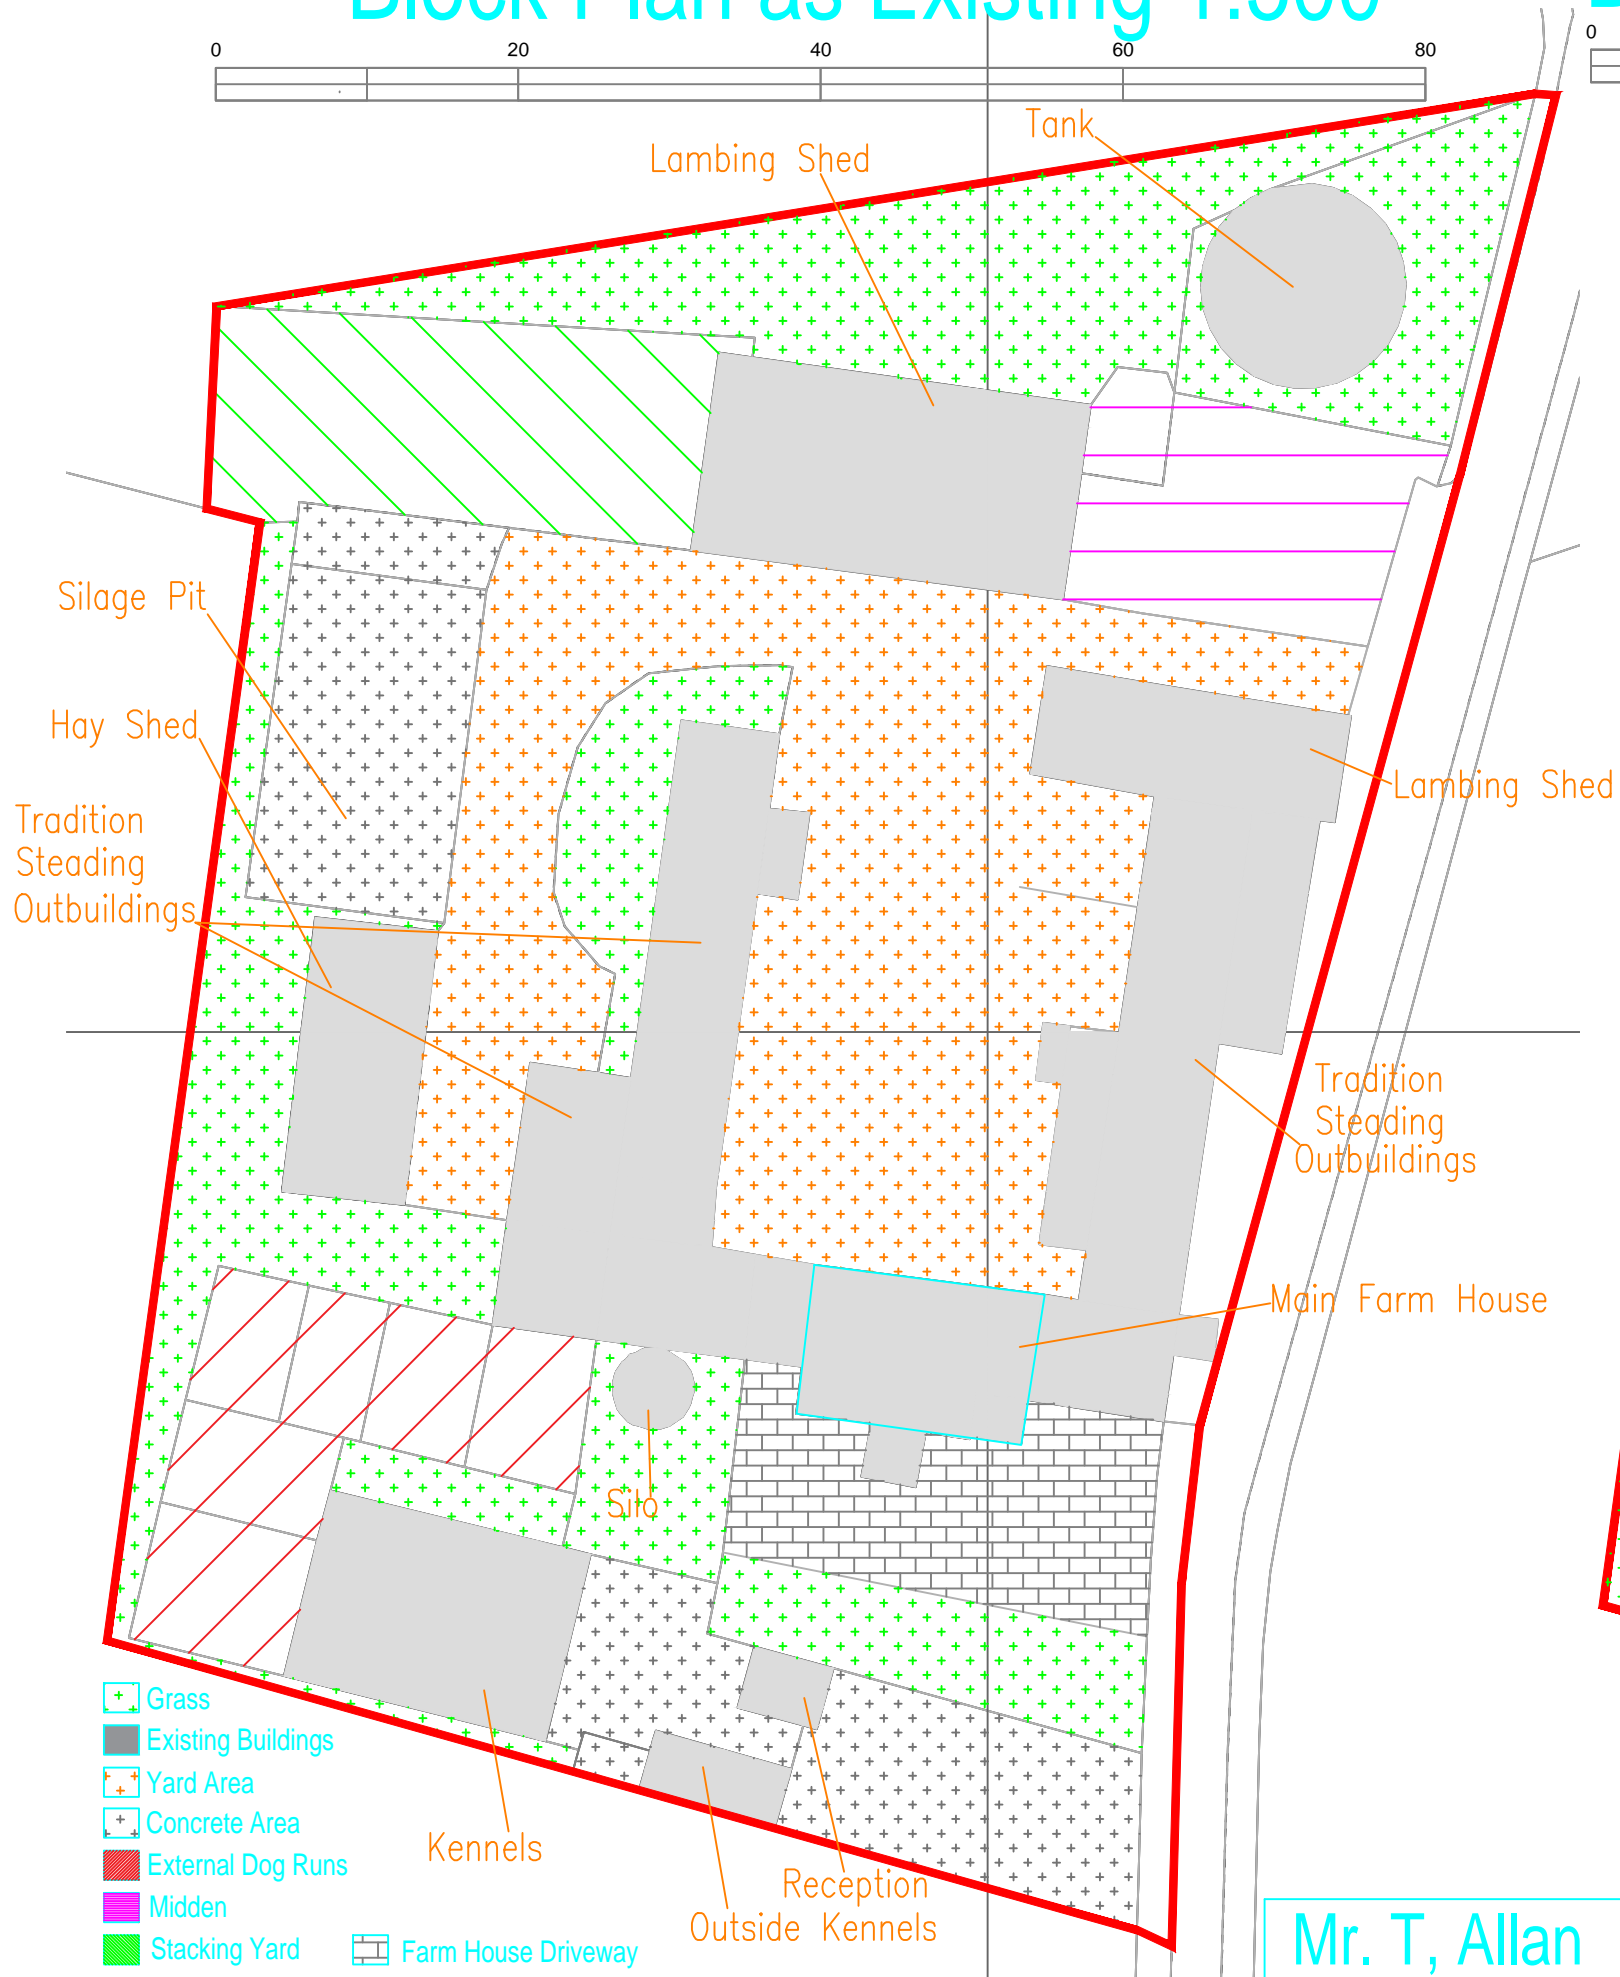

- Grass
- Existing Buildings
- Yard Area
- Concrete Area
- External Dog Runs
- Midden
- Stacking Yard
- Farm House Driveway

- Garden Area
- Foot Paths
- Parking
- Road
- Houses

CS Plans Ltd.
 Udston Farm, Stonehouse, ML9 3PB, csplansltd@gmail.com
 07584309150, 07775706372

Mr. T, Allan
Westmains Farm
Manse Road, Stonehouse

Site Plans	19-120-01
Scale 1:1250 & 1:500 Print at A3	January 2020