



First Floor Plan

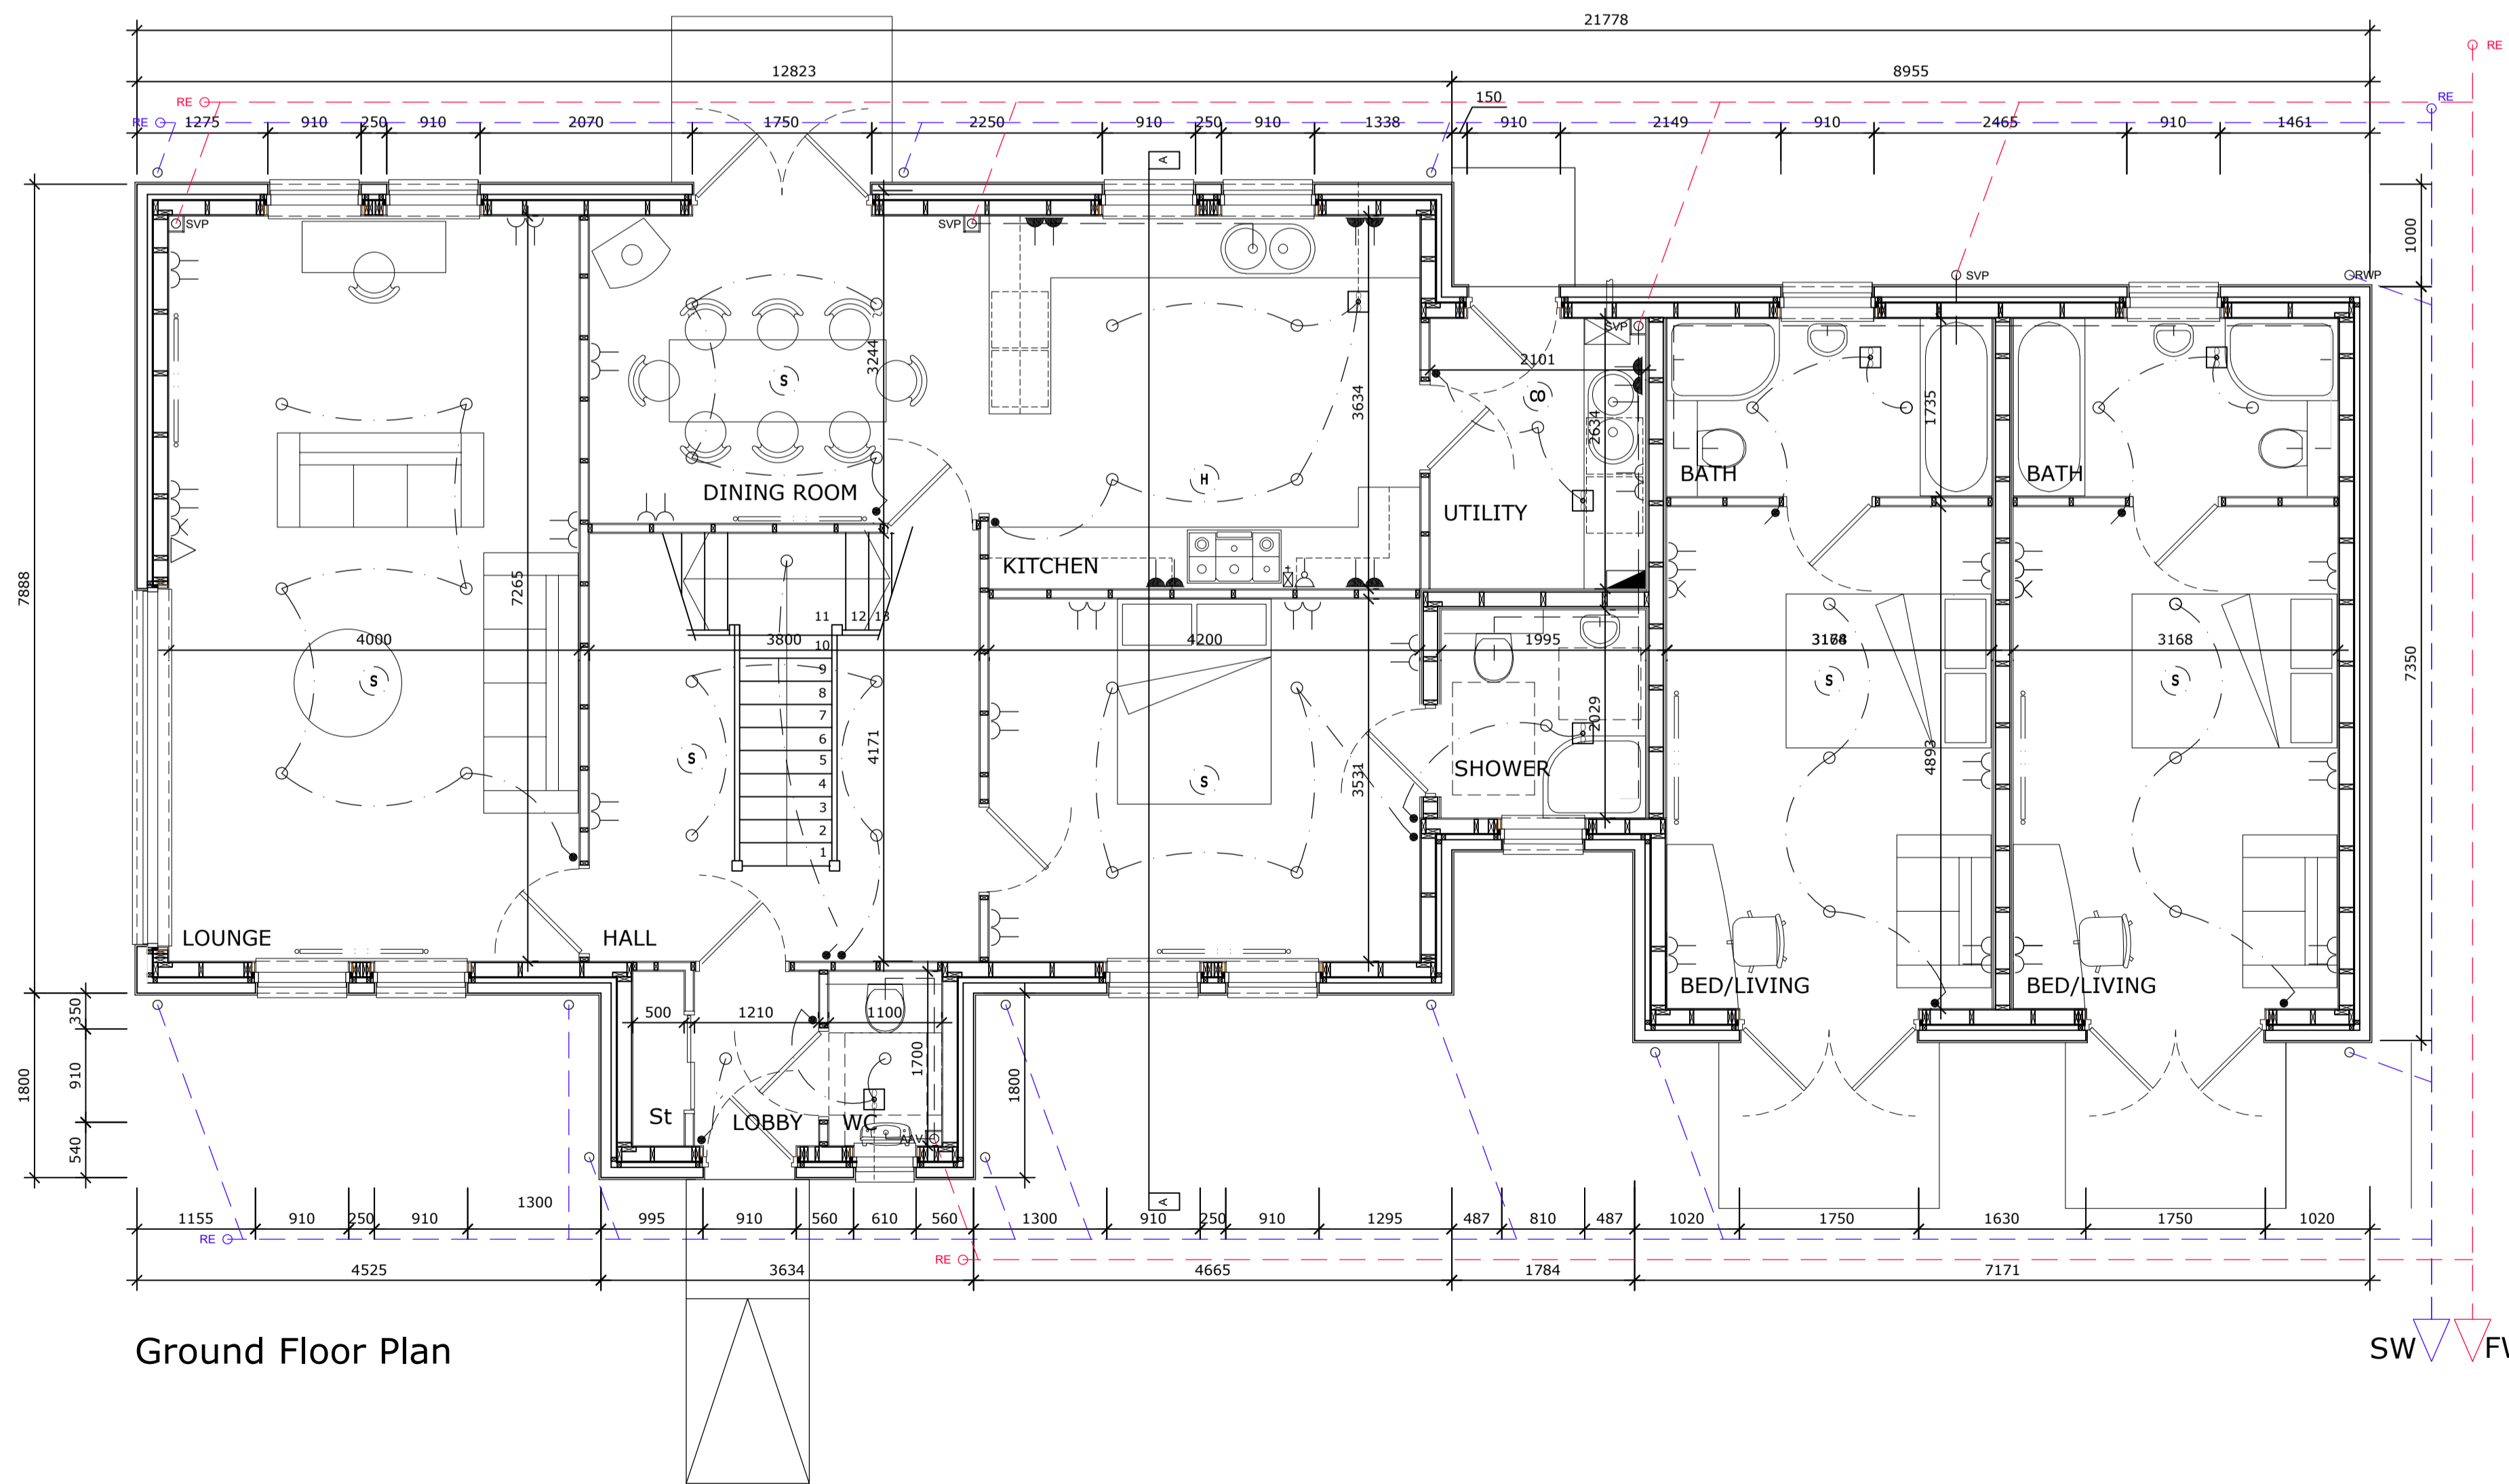

Ground Floor Plan

 

NOTES

1. Do NOT scale from this drawing.
2. All dimensions to be confirmed by the Contractor by site measure prior to work commencing, or fabrication or ordering of any components.
3. In the case of any discrepancy, always refer to the Architect.

The purpose of this drawing is solely for the purposes of obtaining building warrant approval. The drawing may be suitable for construction purpose's but it may be necessary to augment / and or amend this information for this purpose. No liability will be accepted for any omission on this drawing should the drawing be used for construction purposes.

This is a true copy of the Building Warrant / Planning Application

Dated
 Signed
 DTA

A. 15.03.2022 LB
 Updated to include clients comments


Client
 Mr Buchanan

Project
 Proposed Dwelling
 Land at Manse Road,
 Stonehouse

Title
 Proposed Floor Plans

Job No	Size	
B79.01	A1	
Drawing No	Rev	
L(20) 01	A	
Date	By	Scale
Mar 22	LB	1:50

Autocad Reference

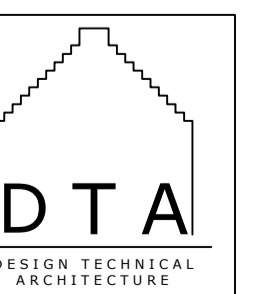

9 MONTGOMERY STREET
 THE VILLAGE
 EAST KILBRIDE
 GLASGOW
 G74 4JS
 TEL : 01355 260009
 HELLO@DTA.SCOT

©2021 COPYRIGHT OF DTA