


CROSSROADS COTTAGE - LEWISTON




FRONT ELEVATION

1:50

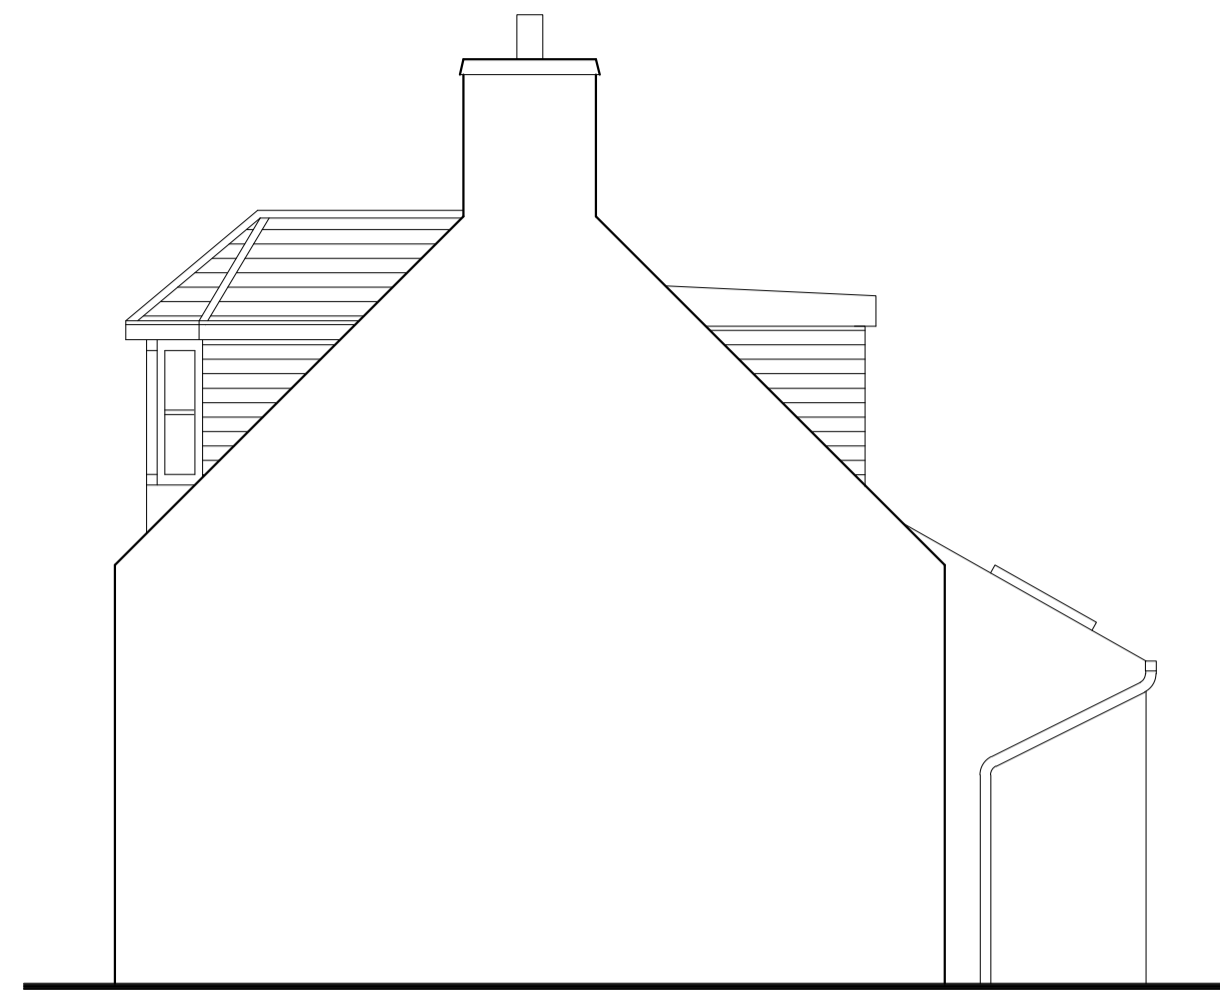


GABLE ELEVATION

1:50

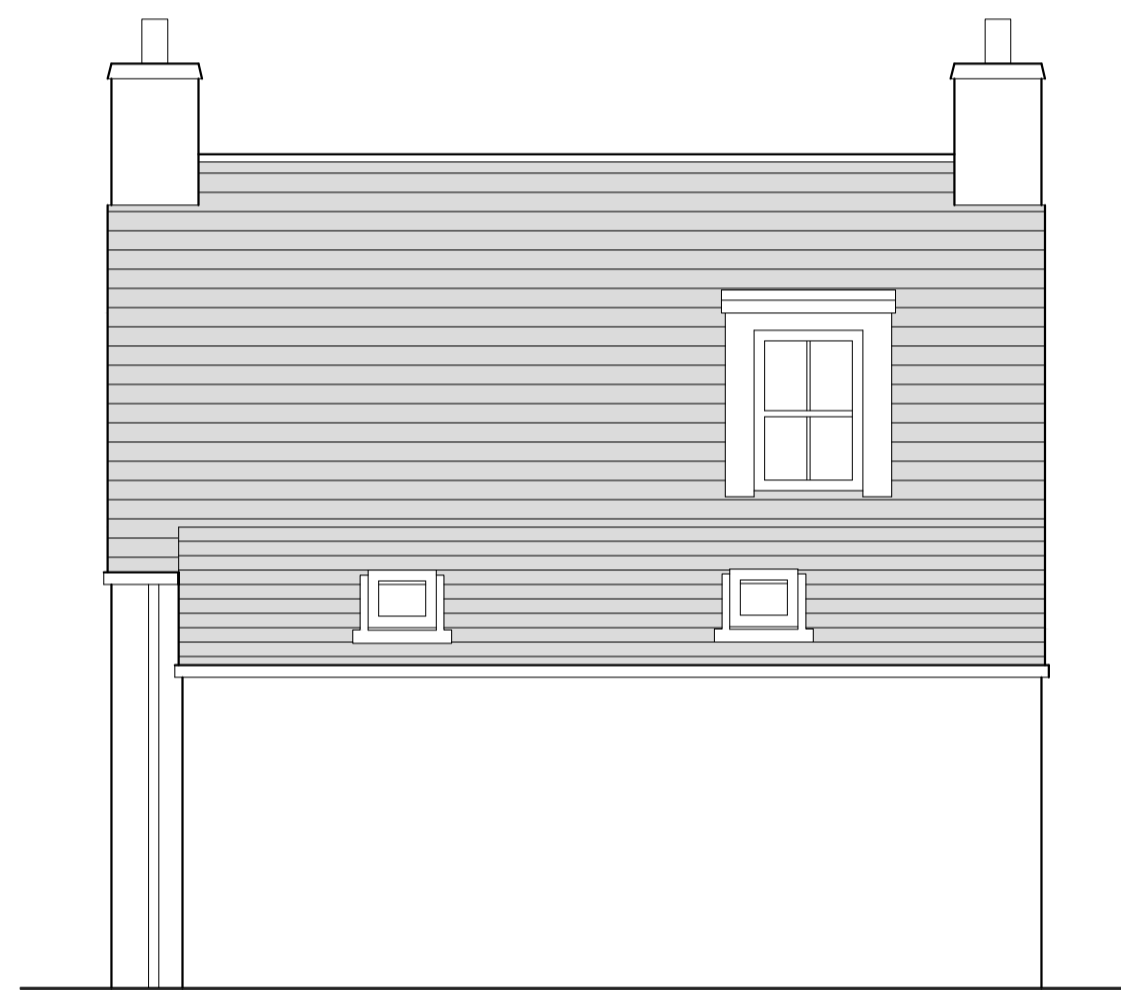


REAR ELEVATION

1:50

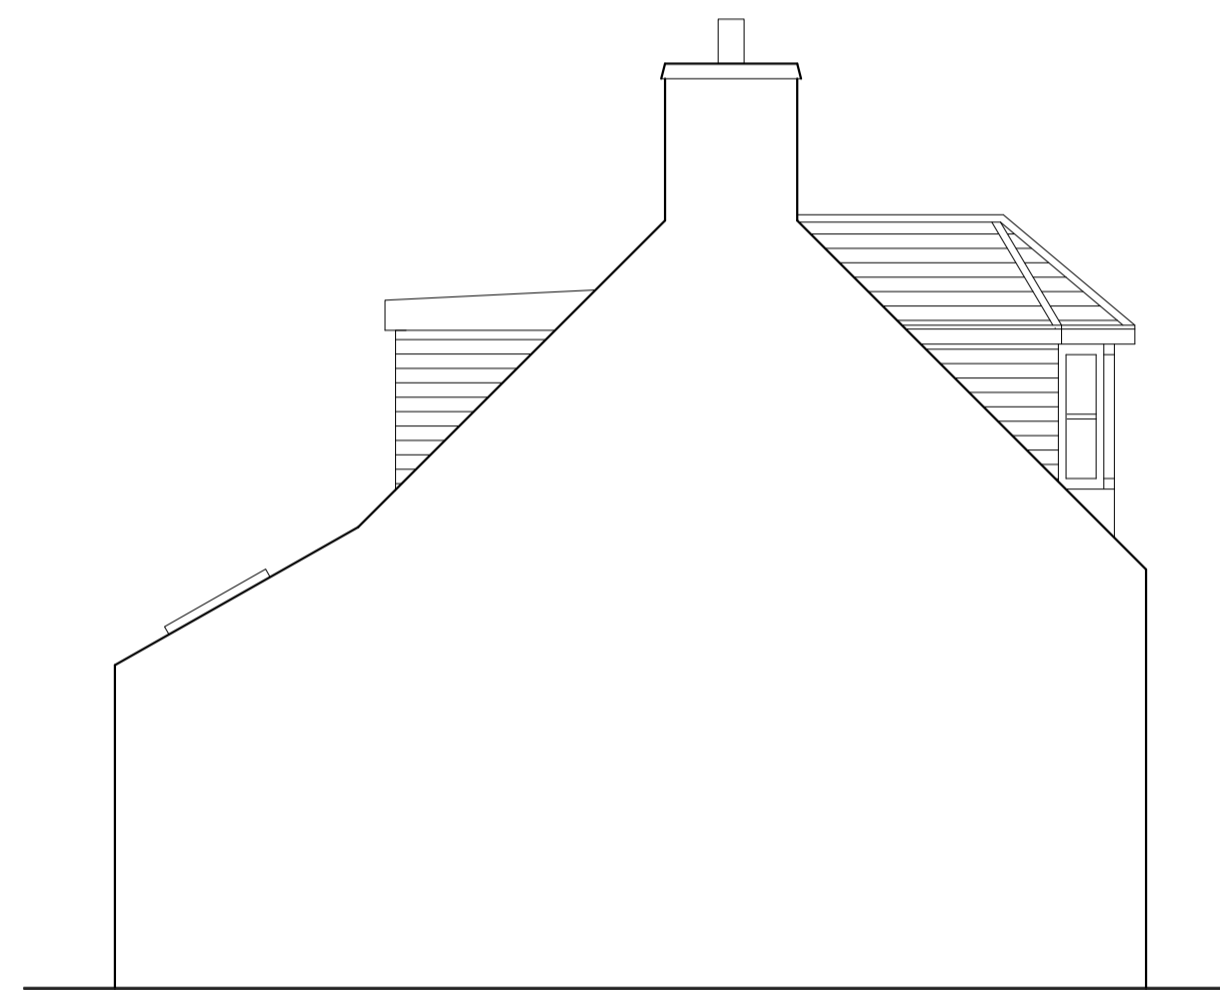


GABLE ELEVATION

1:50

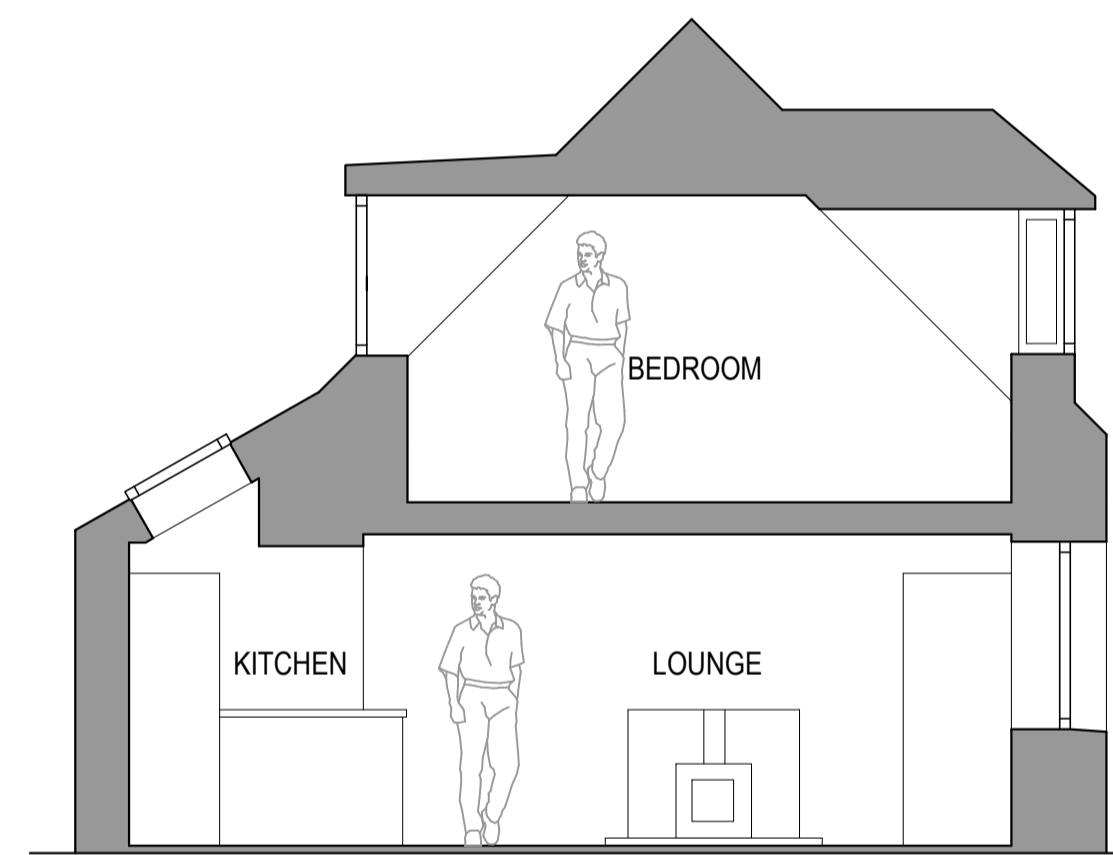

CROSS SECTION

1:50

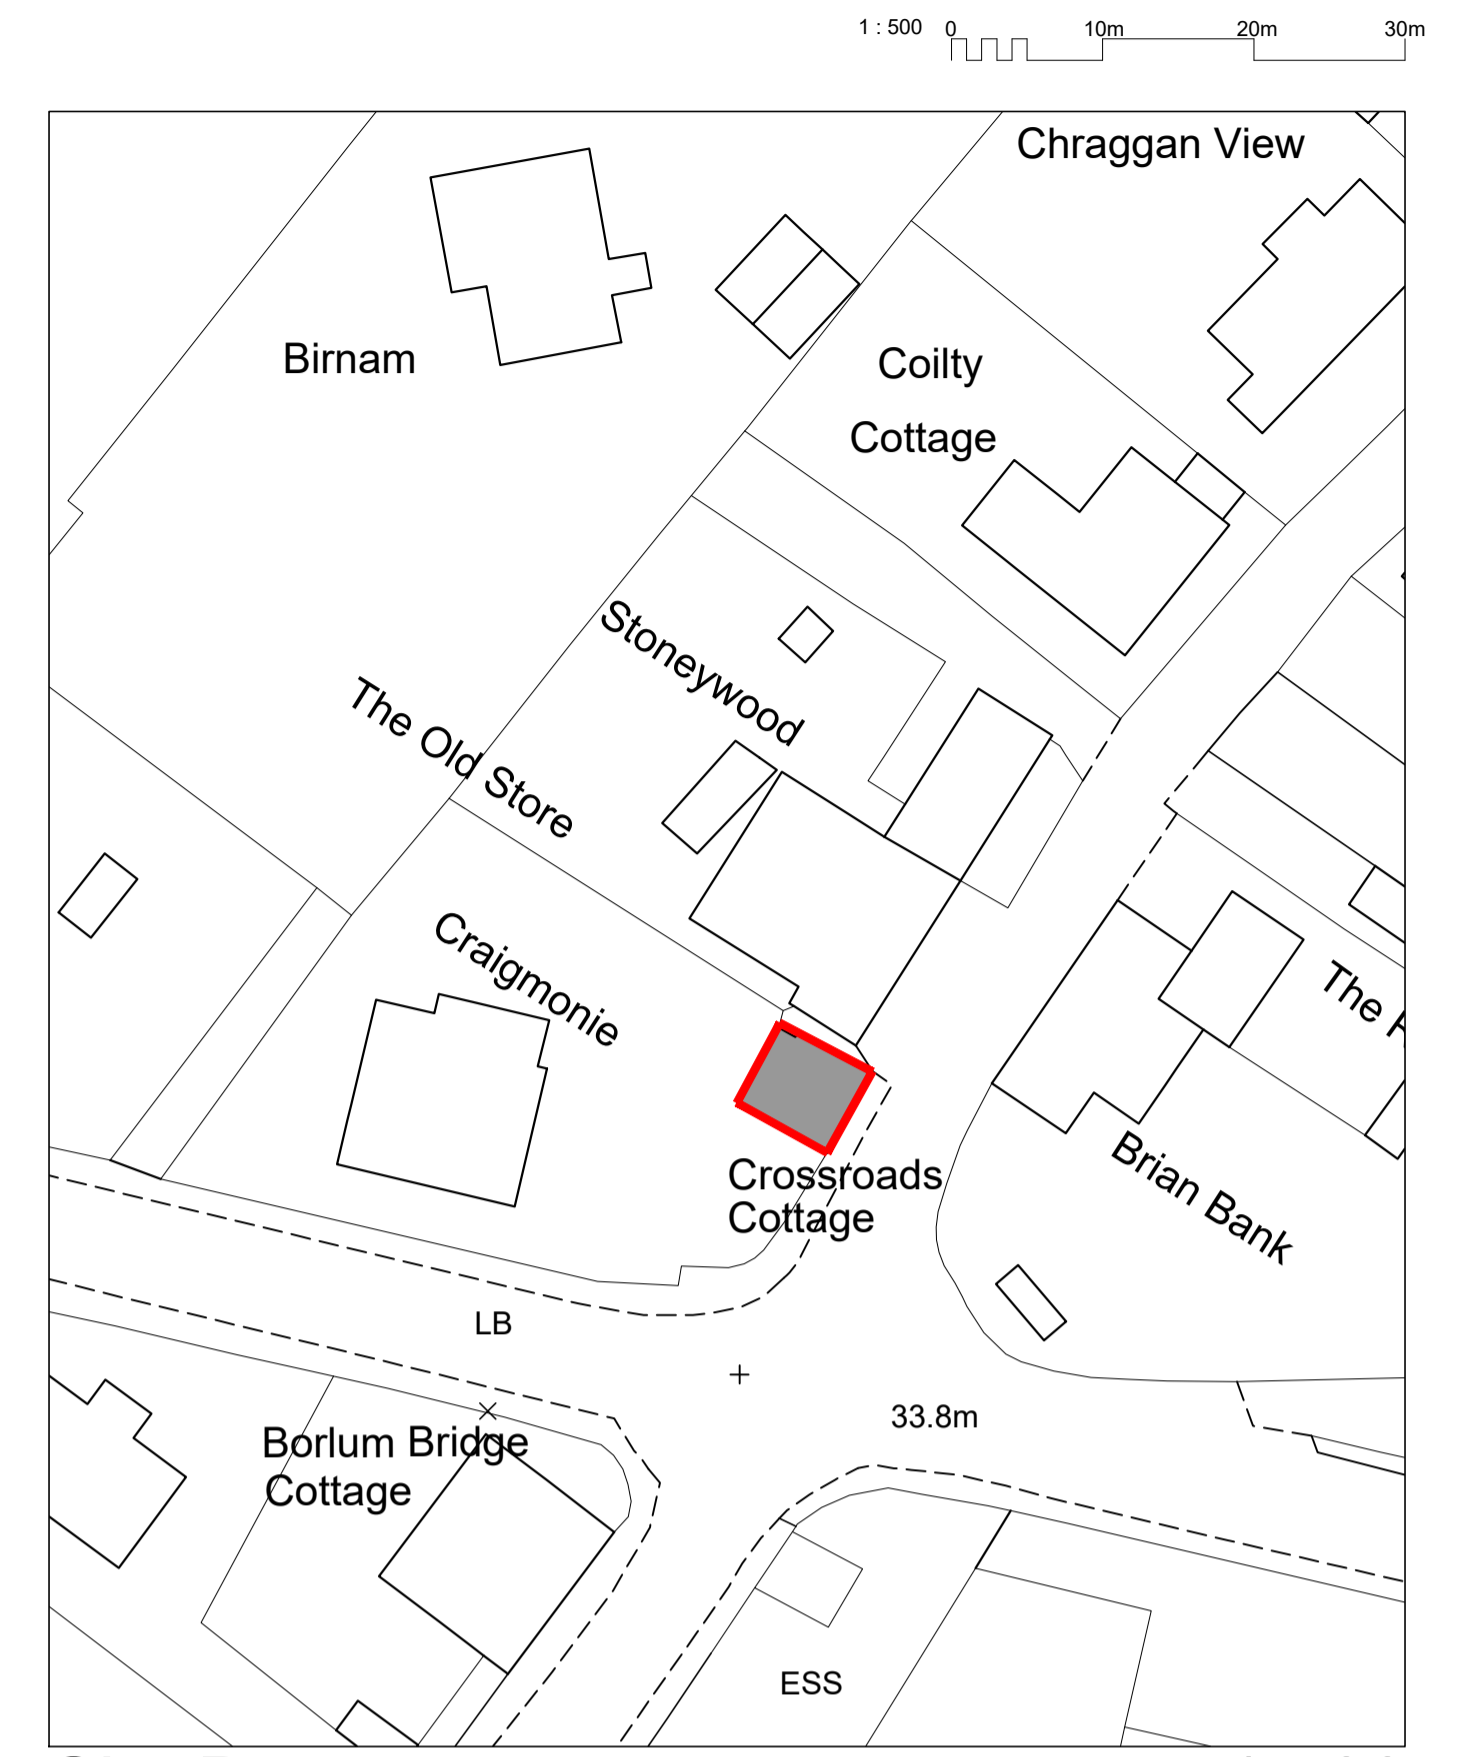


Site Plan

REPRODUCTION BASED UPON THE ORDNANCE SURVEYS WITH THE PERMISSION OF THE CROWN COPYRIGHT RESERVED. LICENCE No: 100022432 DATE: NOV 2022


1:500

1:50 0 1m 2m 3m

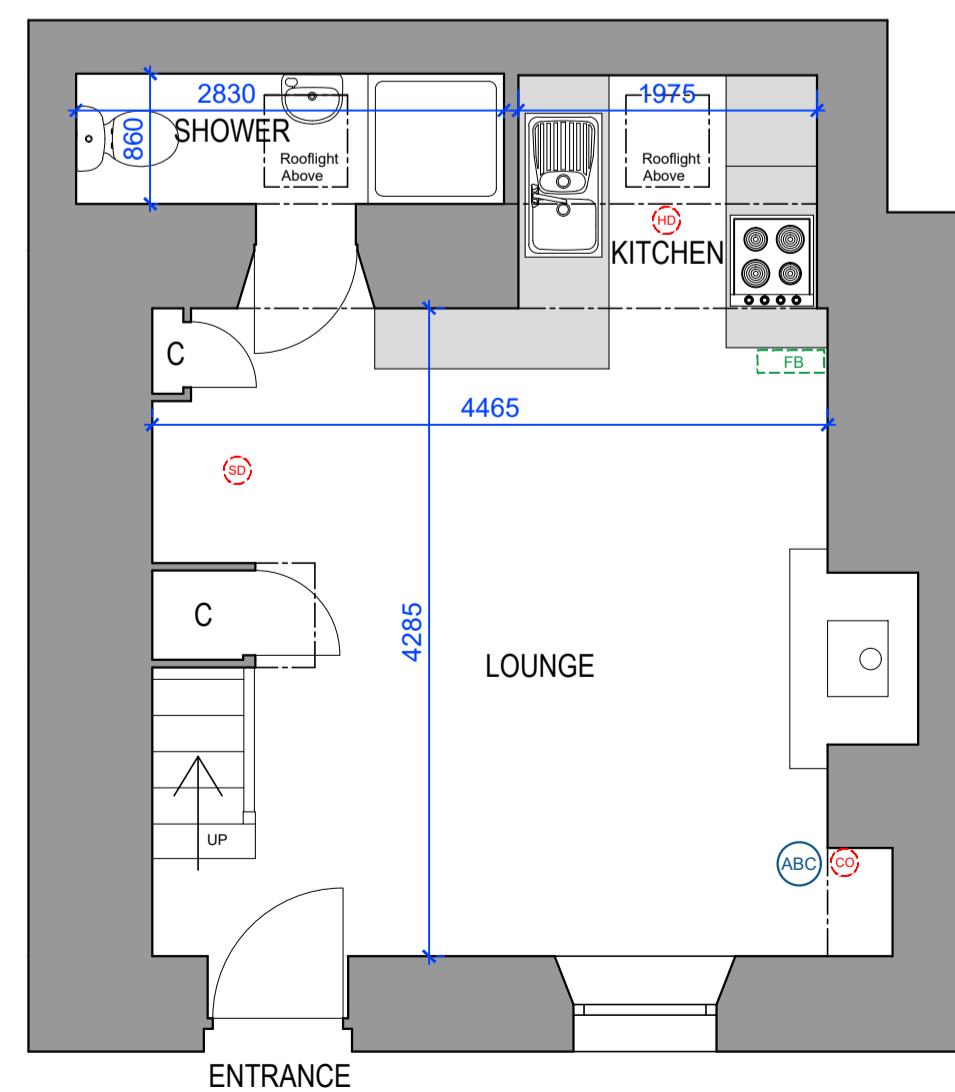

GROUND FLOOR

1:50

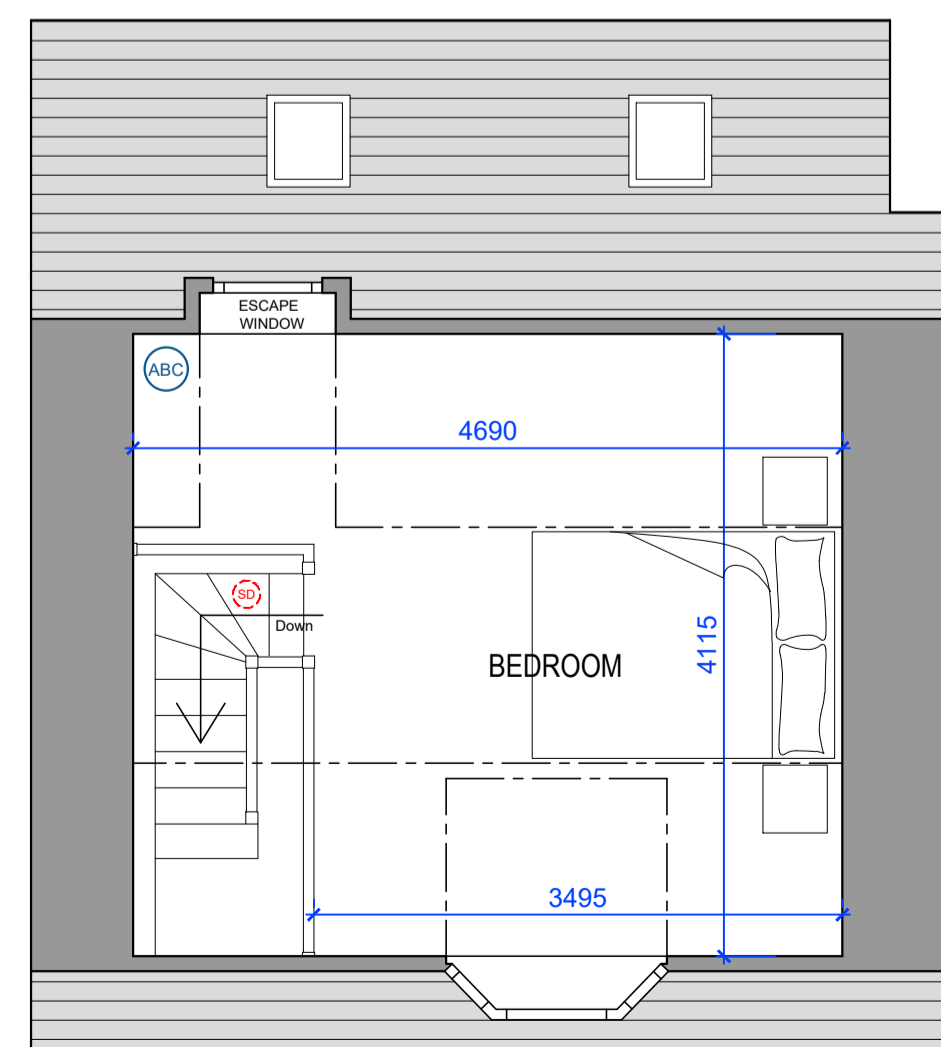

FIRST FLOOR

1:50

LEGEND	
	HEAT DETECTOR
	SMOKE DETECTOR
	CARBON MONOXIDE DETECTOR
	FIRE BLANKET
	FIRE EXTINGUISHER (ABC POWDER)



CROSSROADS COTTAGE

MRH design LTD
ARCHITECTURAL TECHNOLOGY

Tel: 0143 794410
Mobile: 07760 18141
Email: info@mrhdesign.co.uk
Web: www.mrhdesign.co.uk

DO NOT SCALE, IF IN DOUBT PLEASE ASK
All settings out must be checked on site prior to commencement. Any discrepancy must be reported to client

Client: Darlene St Louis

Project: Crossroads Cottage

Lewiston

Drumadrochit

IV63 6UJ

Description:

Existing Plans & Elevations

Scale: 1:50 @ A1

Date: November 2022

Drawn By: SM

Project No: 2022-52

Drawing No: 2022-52-100

rev.

This drawing is the sole copyright of MRH Design & Planning and should not be copied or reproduced without prior consent