



Ground Floor Plan Layout 1:50

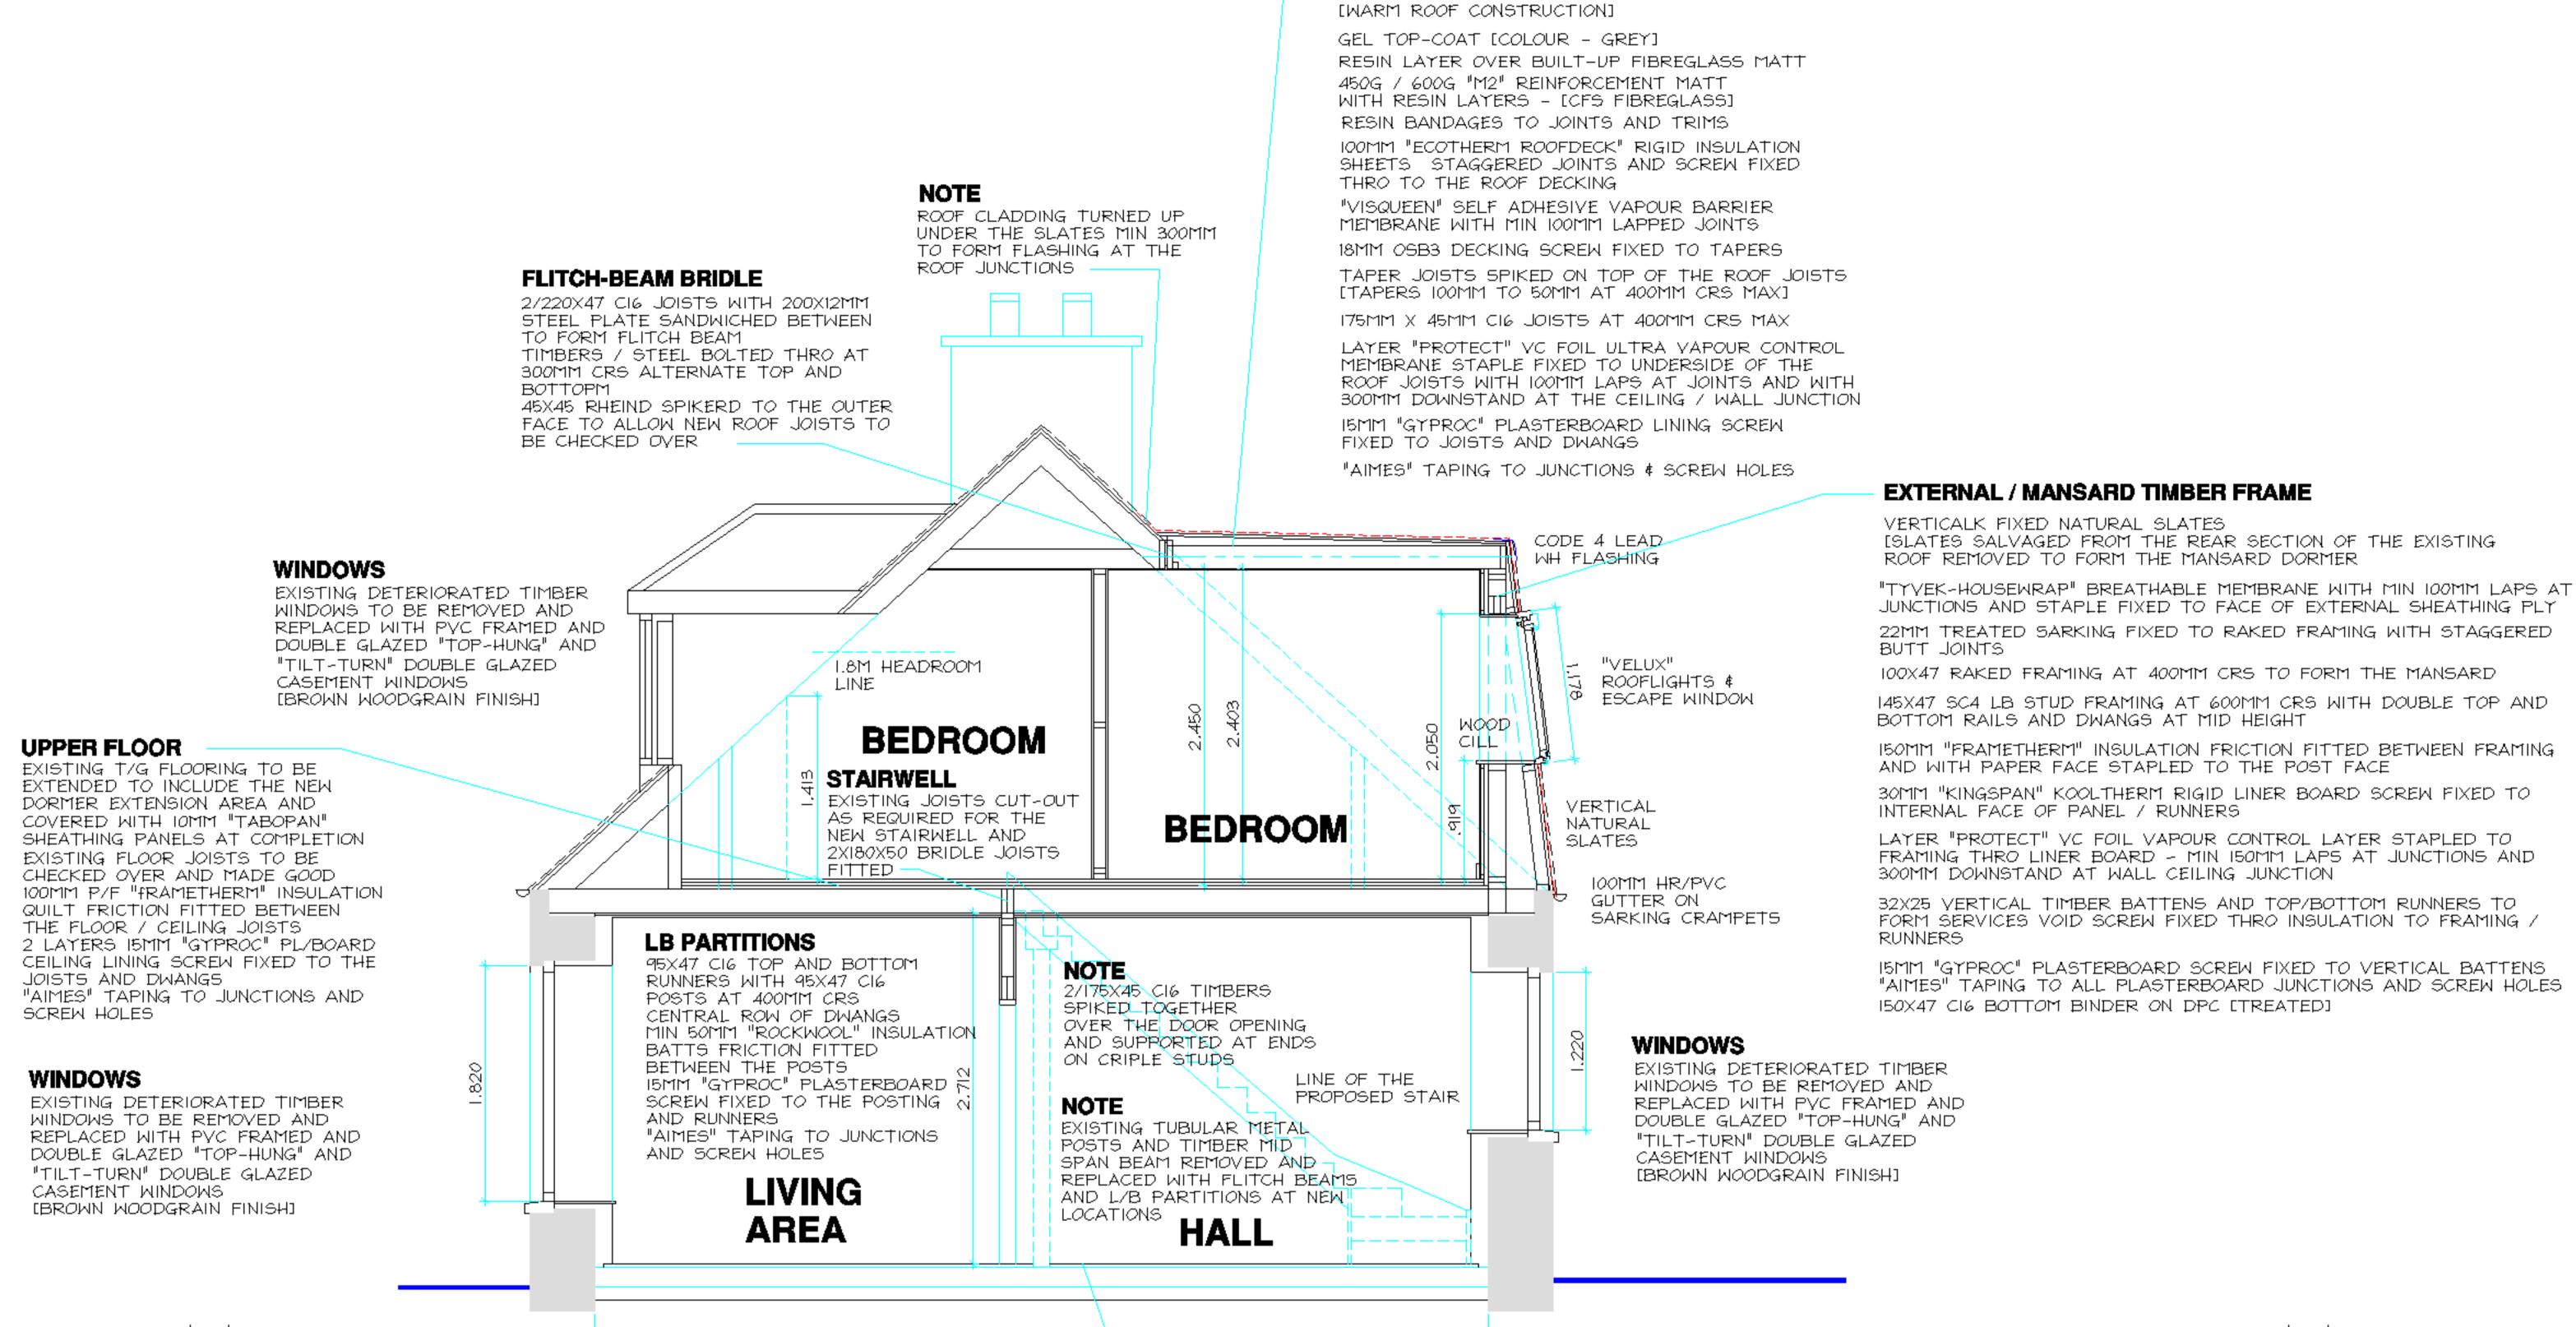

## Cross Section 1:50

**EXISTING FLOOR** 

EXISTING TIMBER AND CONCRETE FLOORS TO BE MADE GOOD AND COVERED WITH 10MM "TABOPAN" SHEATHING PANELS AT COMPLETION

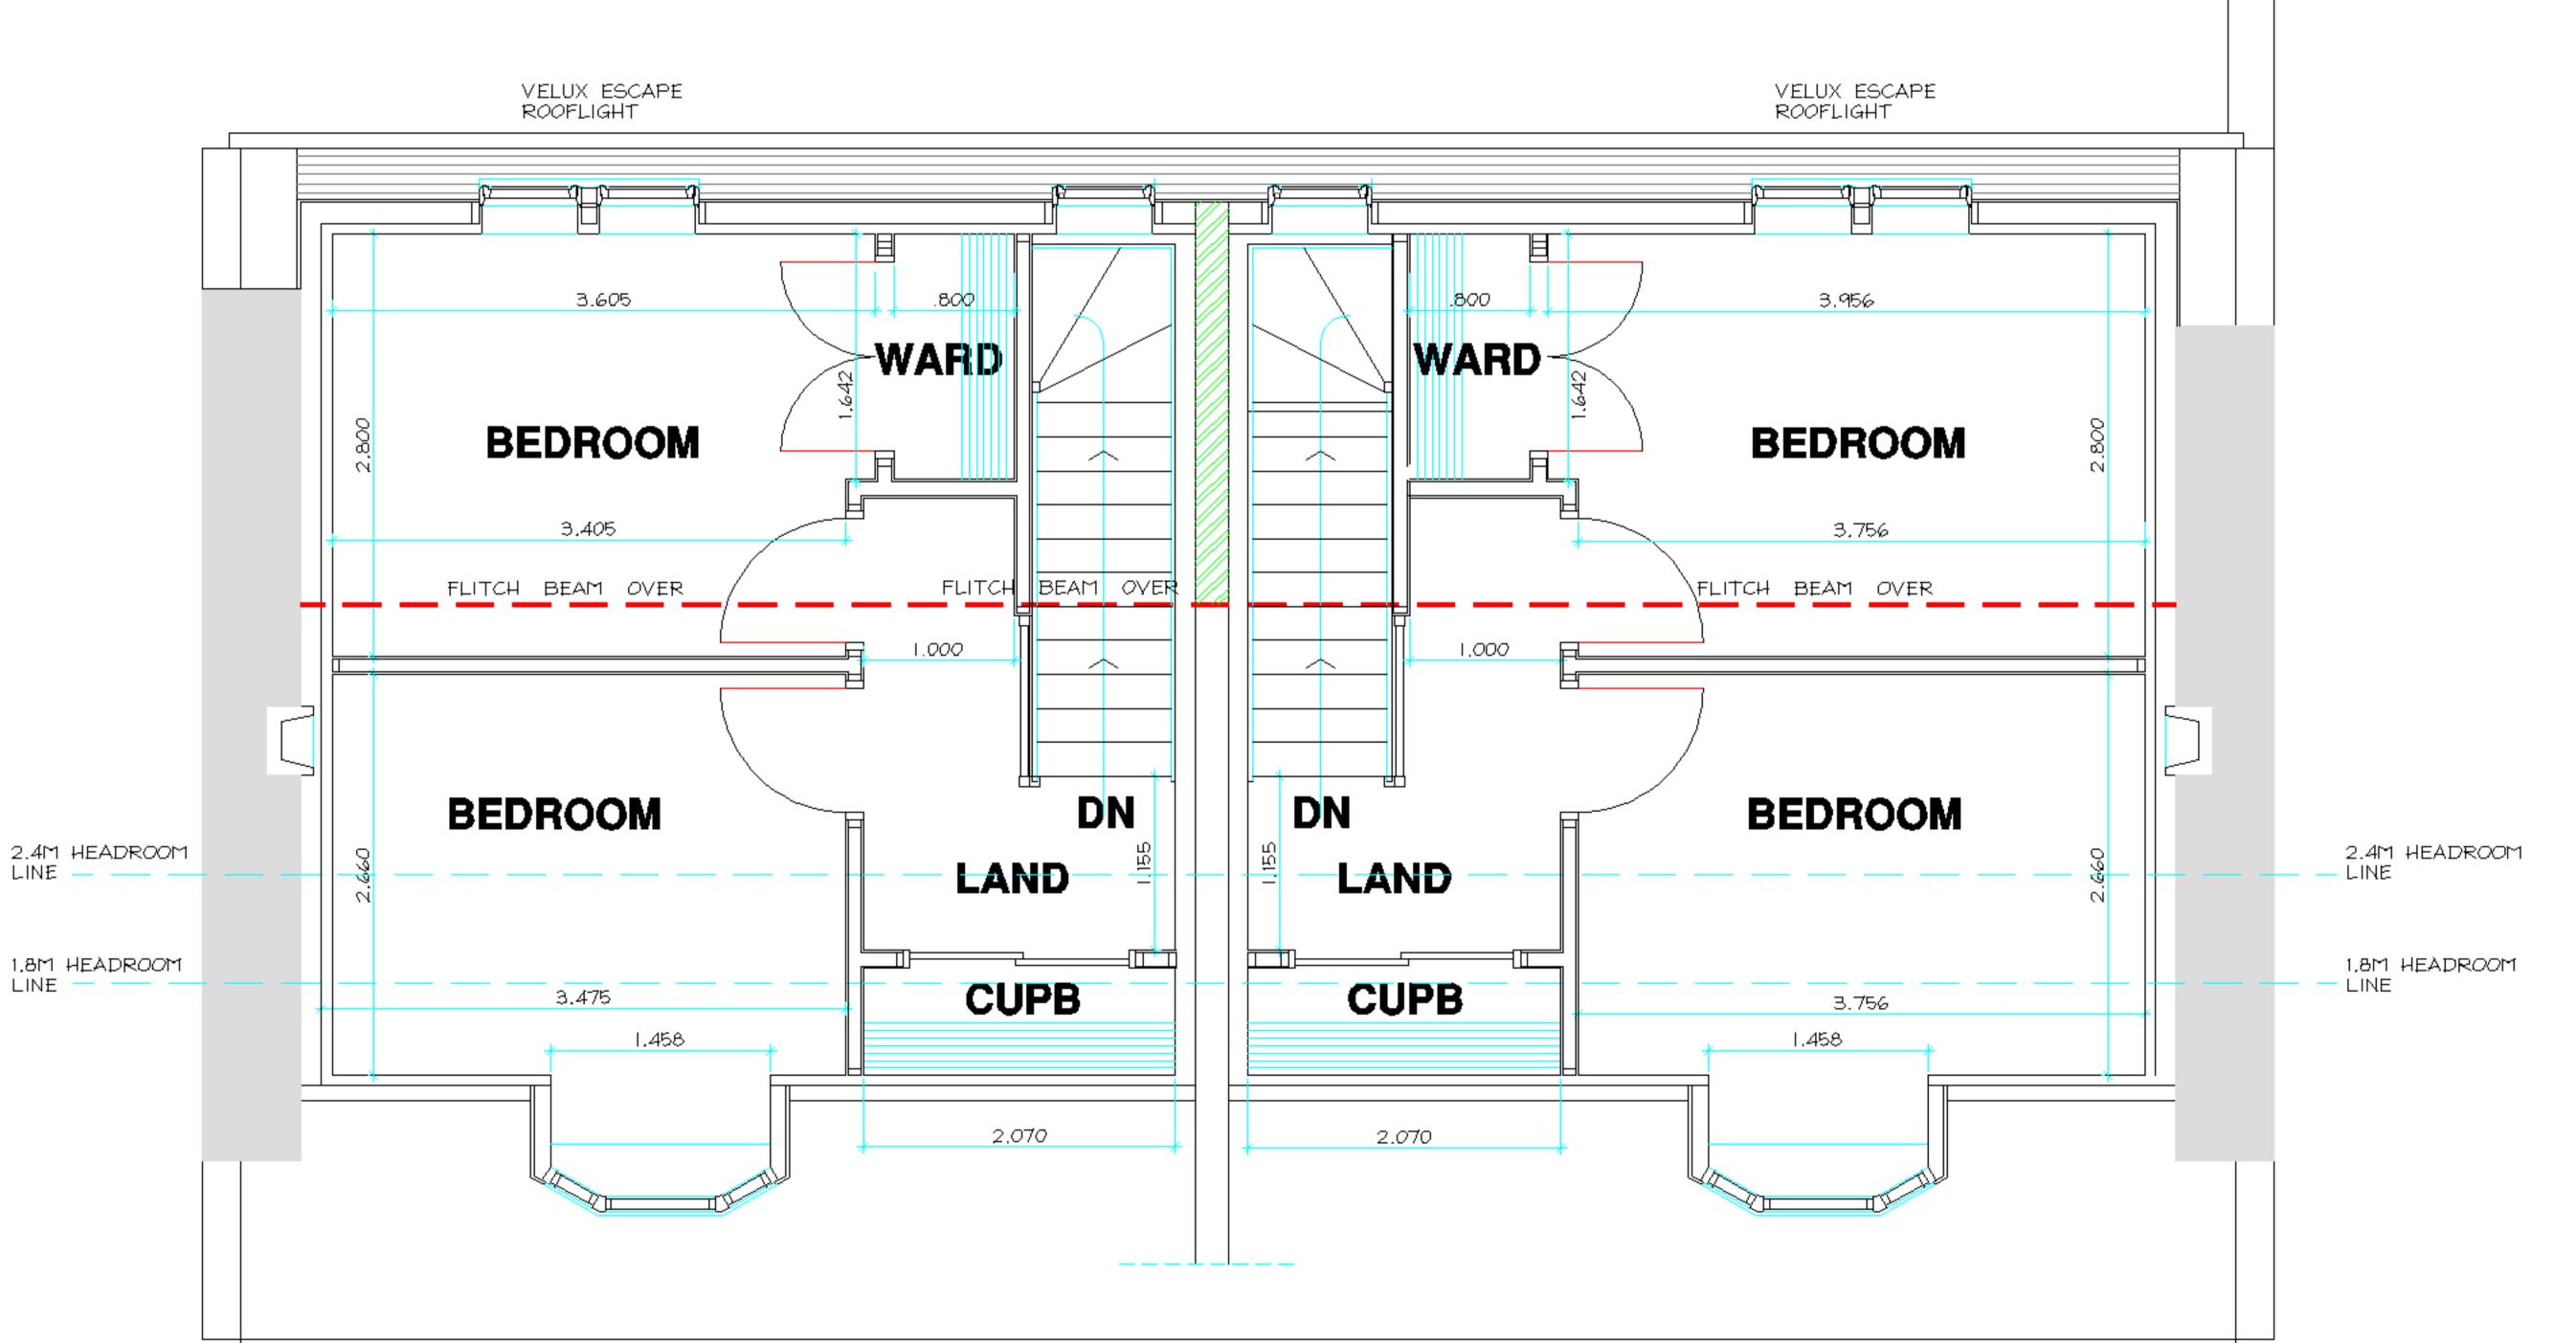

FLAT ROOF CONSTRUCTION

# First Floor Plan Layout 1:50

- [A] EXTERNAL REAR WINDOW FORMED AT THE GF BATHROOM FOR APARTMENT "96A"
- [B] FF STORAGE CUPBOARDS AMENDED TO BE WARDROBES IN BOTH APARTMENTS
- [C] STRUCTURAL NOTES ADDED AT THE

KITCHEN AREAS

[D] STRUCTURAL NOTES ADDED TO THE SECTION REGARDING SUPPORT AT THE

### GP Waypoint Design

ALTERATIONS TO EXISTING DWELLING HOUSE 2 SEPARATE DWELLING JR [NORTH] LTD DRYBRIDGE AB56 5LB

### General Arrangement Plans / Sections [As-Proposed] DRAWING

1:50 / 1:100 SCALE MARCH 2019 DATEDRAWN BY G J PHILIP

DRAWING No

HC-919-01 01 GORDON J PHILIP

GP WAYPOINT DESIGN 6 FLEURS PLACE IV31 1ST MOB 07717 523463