




North Elevation [Streetscape] 1:50

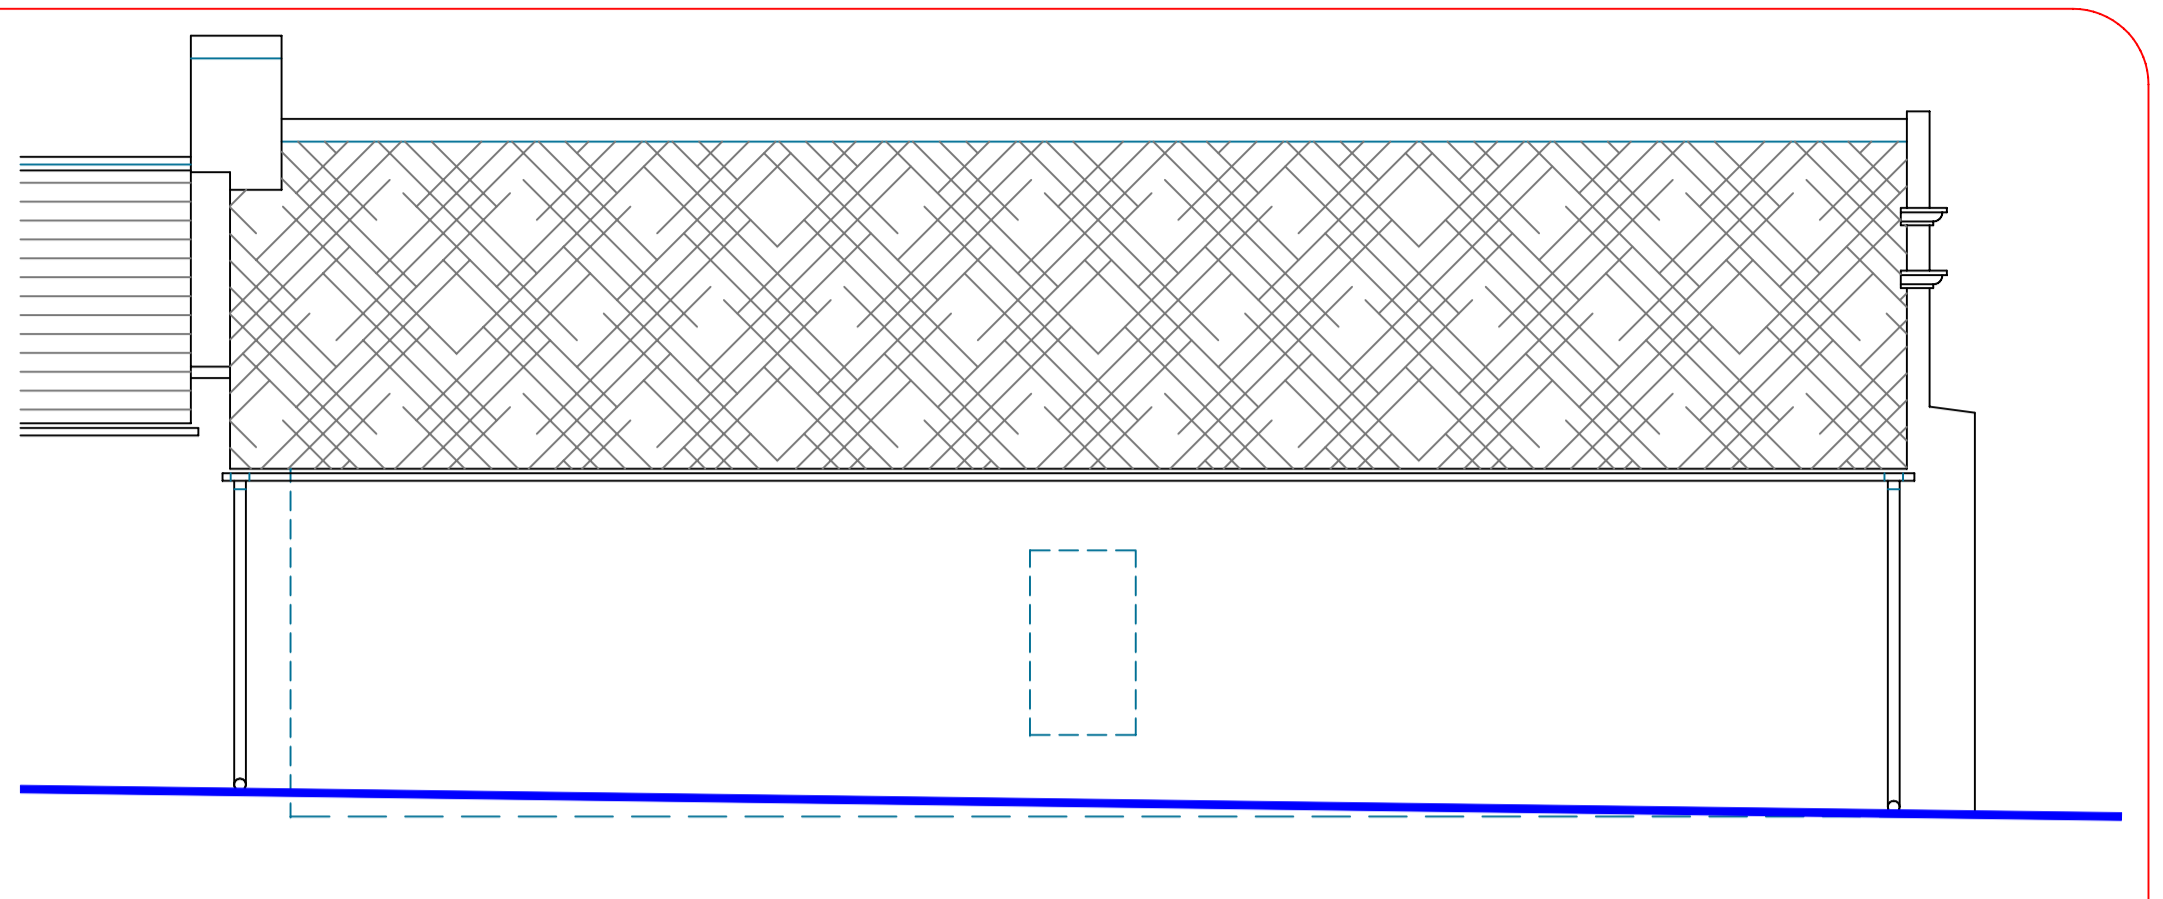


East Elevation 1:50

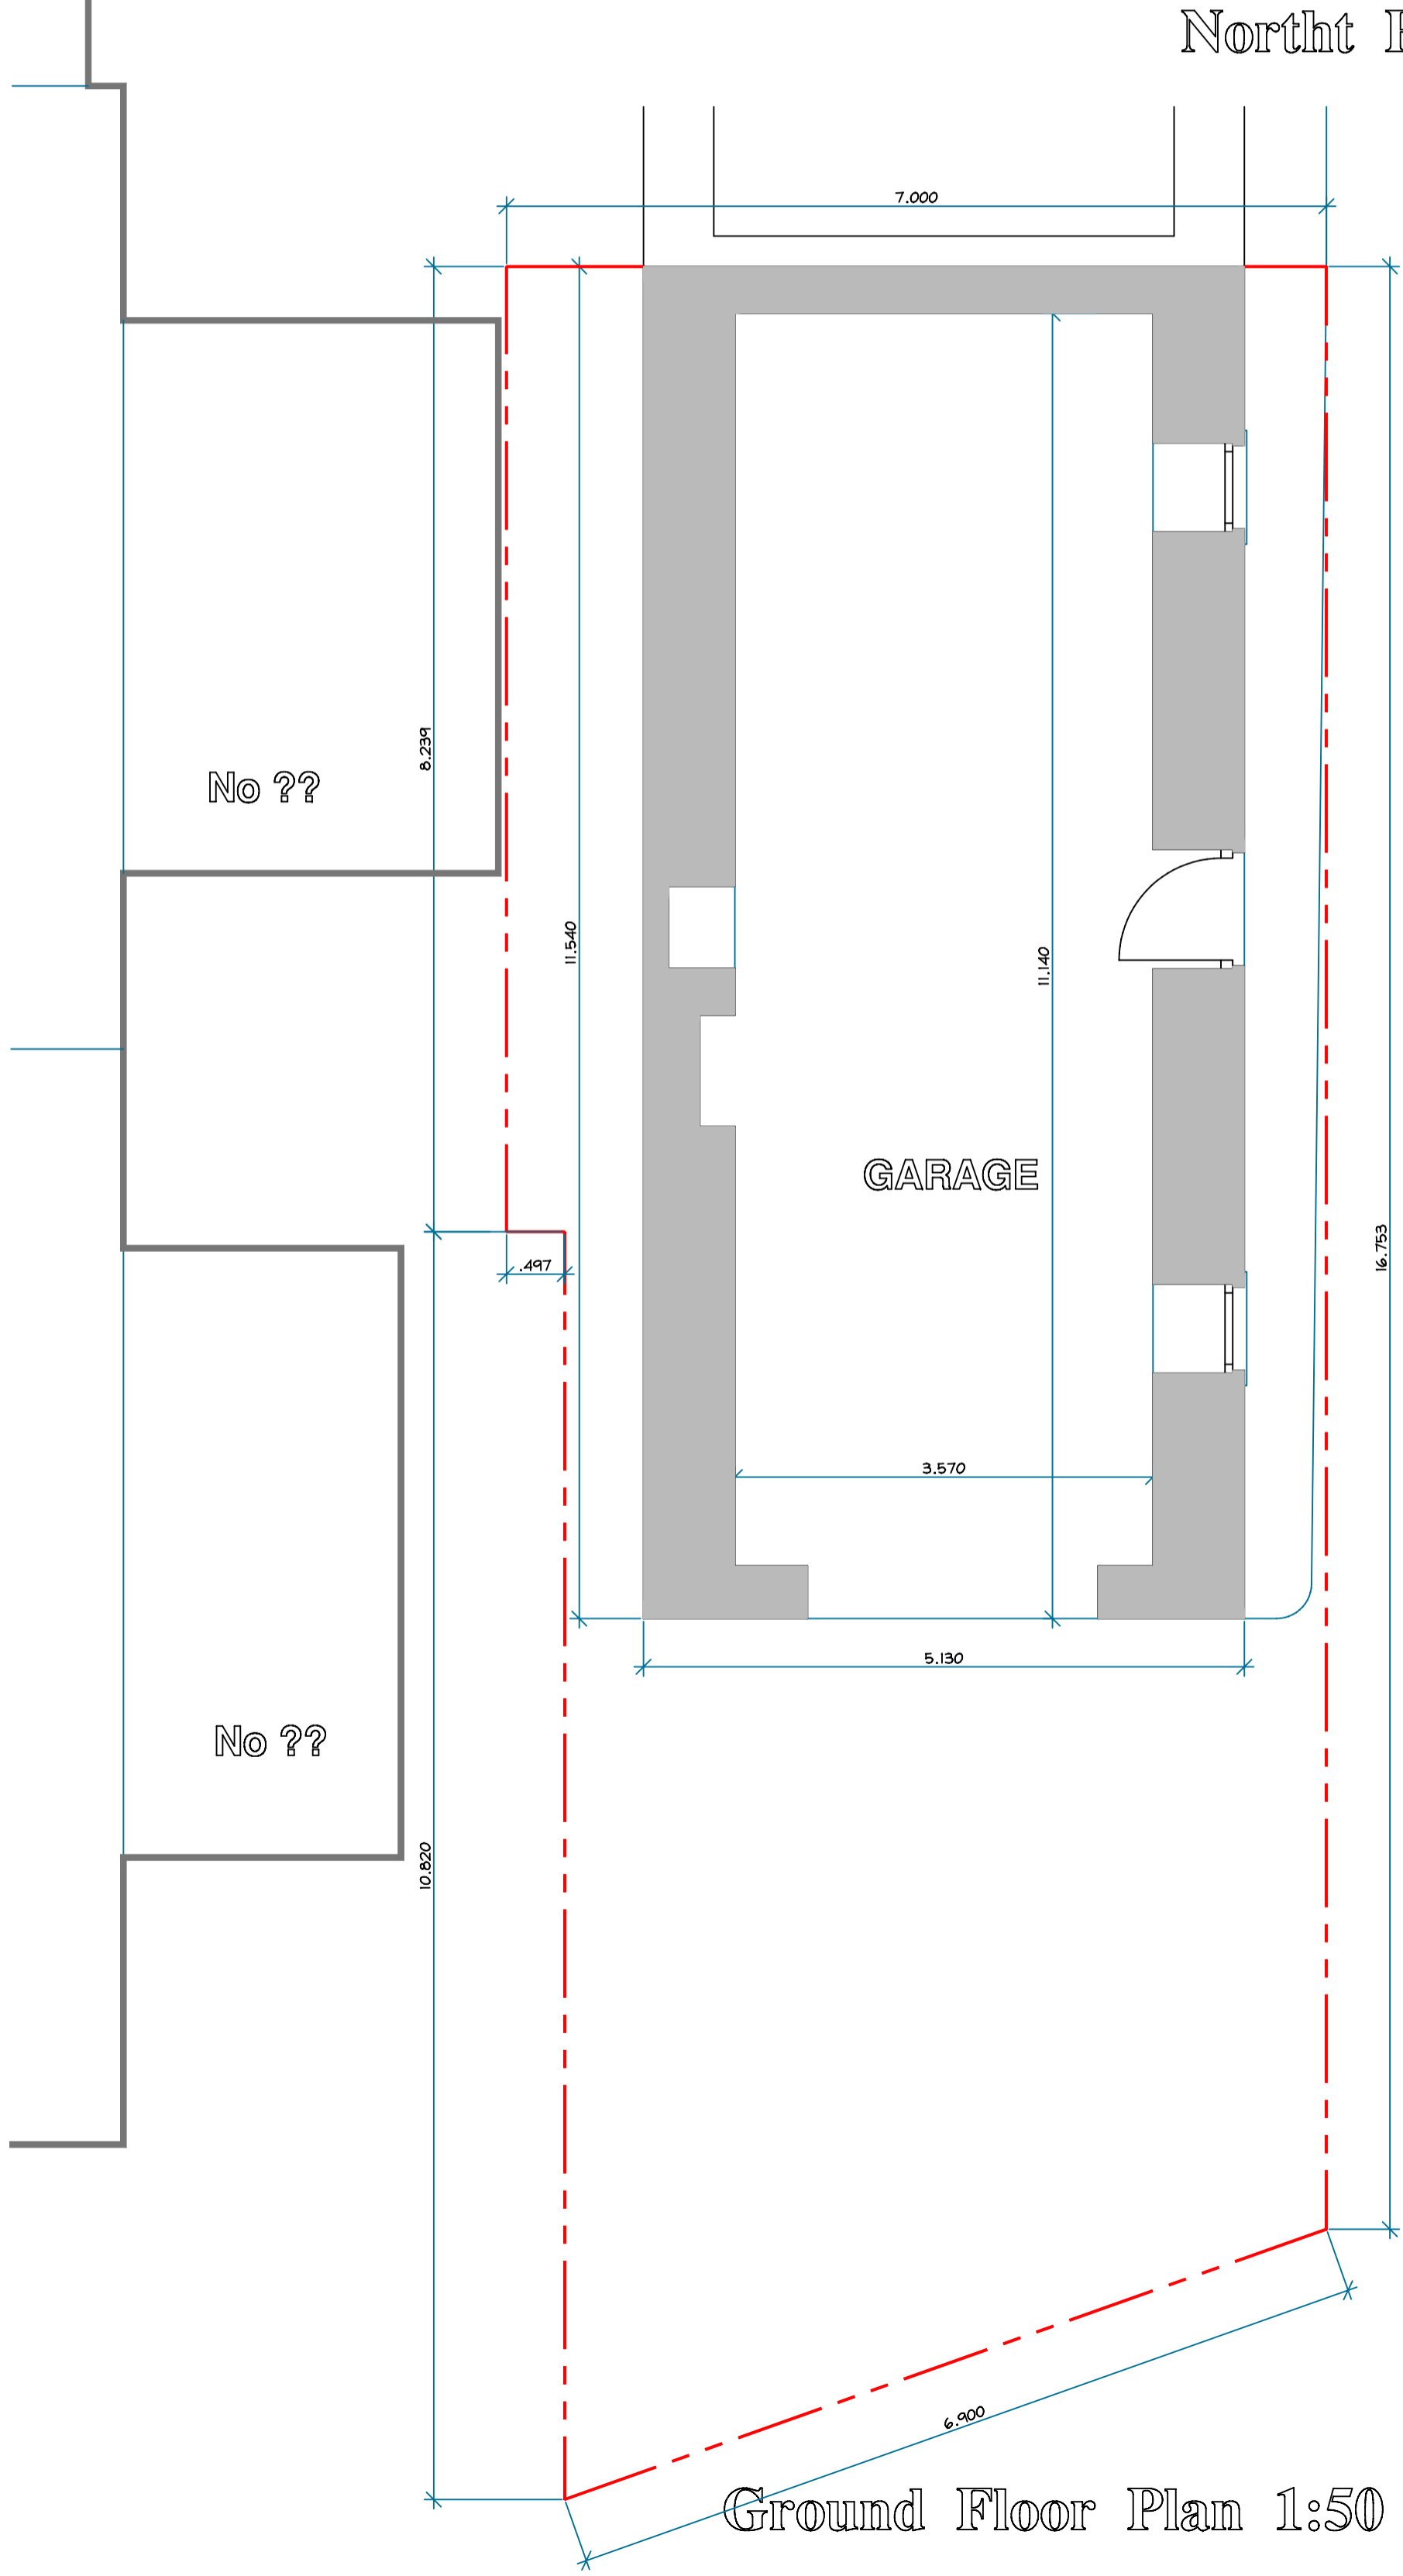

Ground Floor Plan 1:50

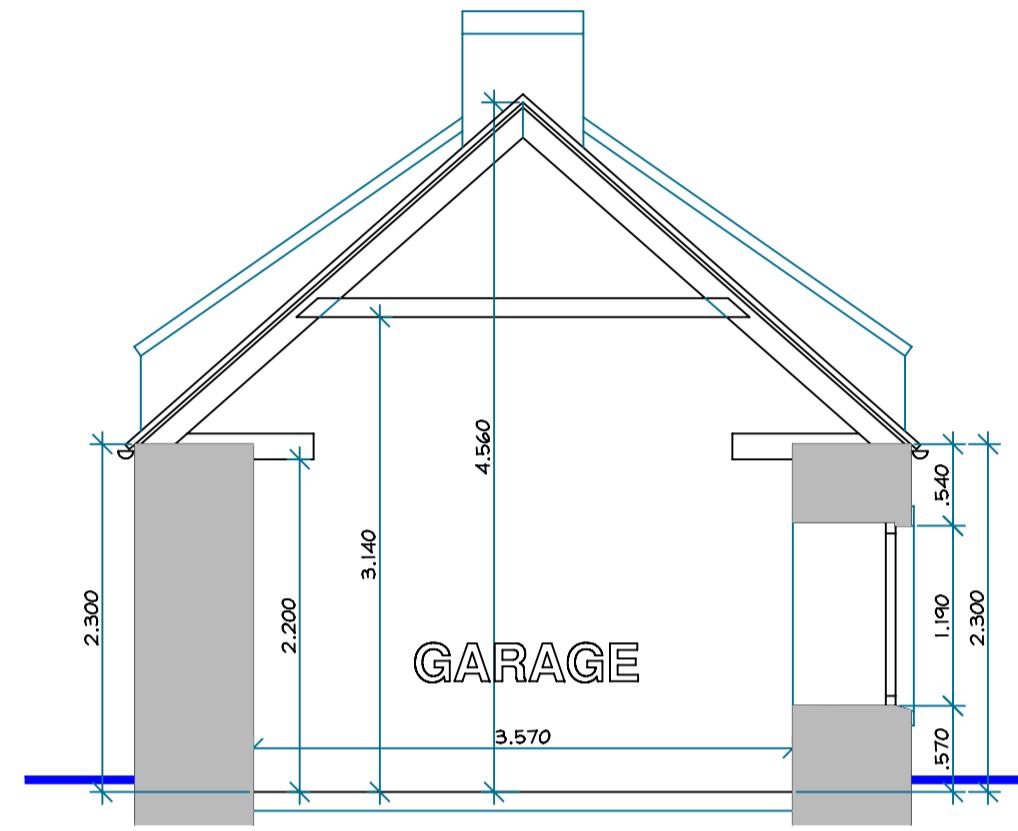


Cross Section 1:50

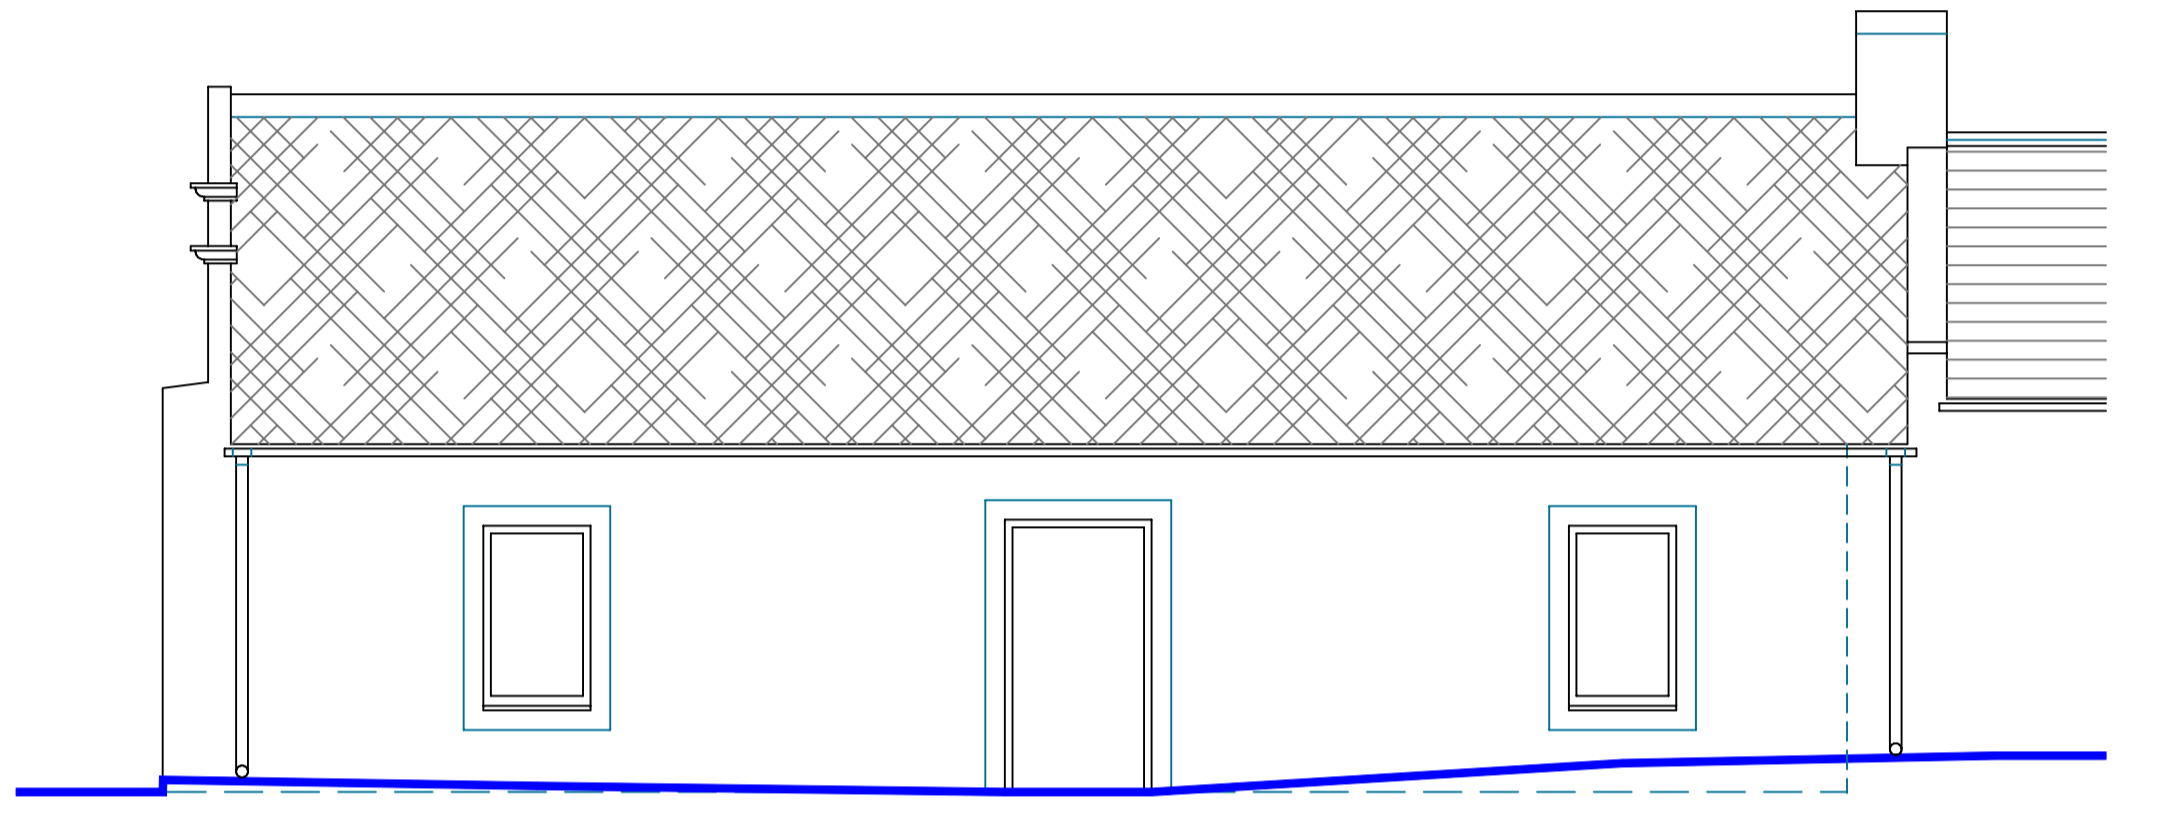

West Elevation 1:50



Upper Floor Plan 1:50

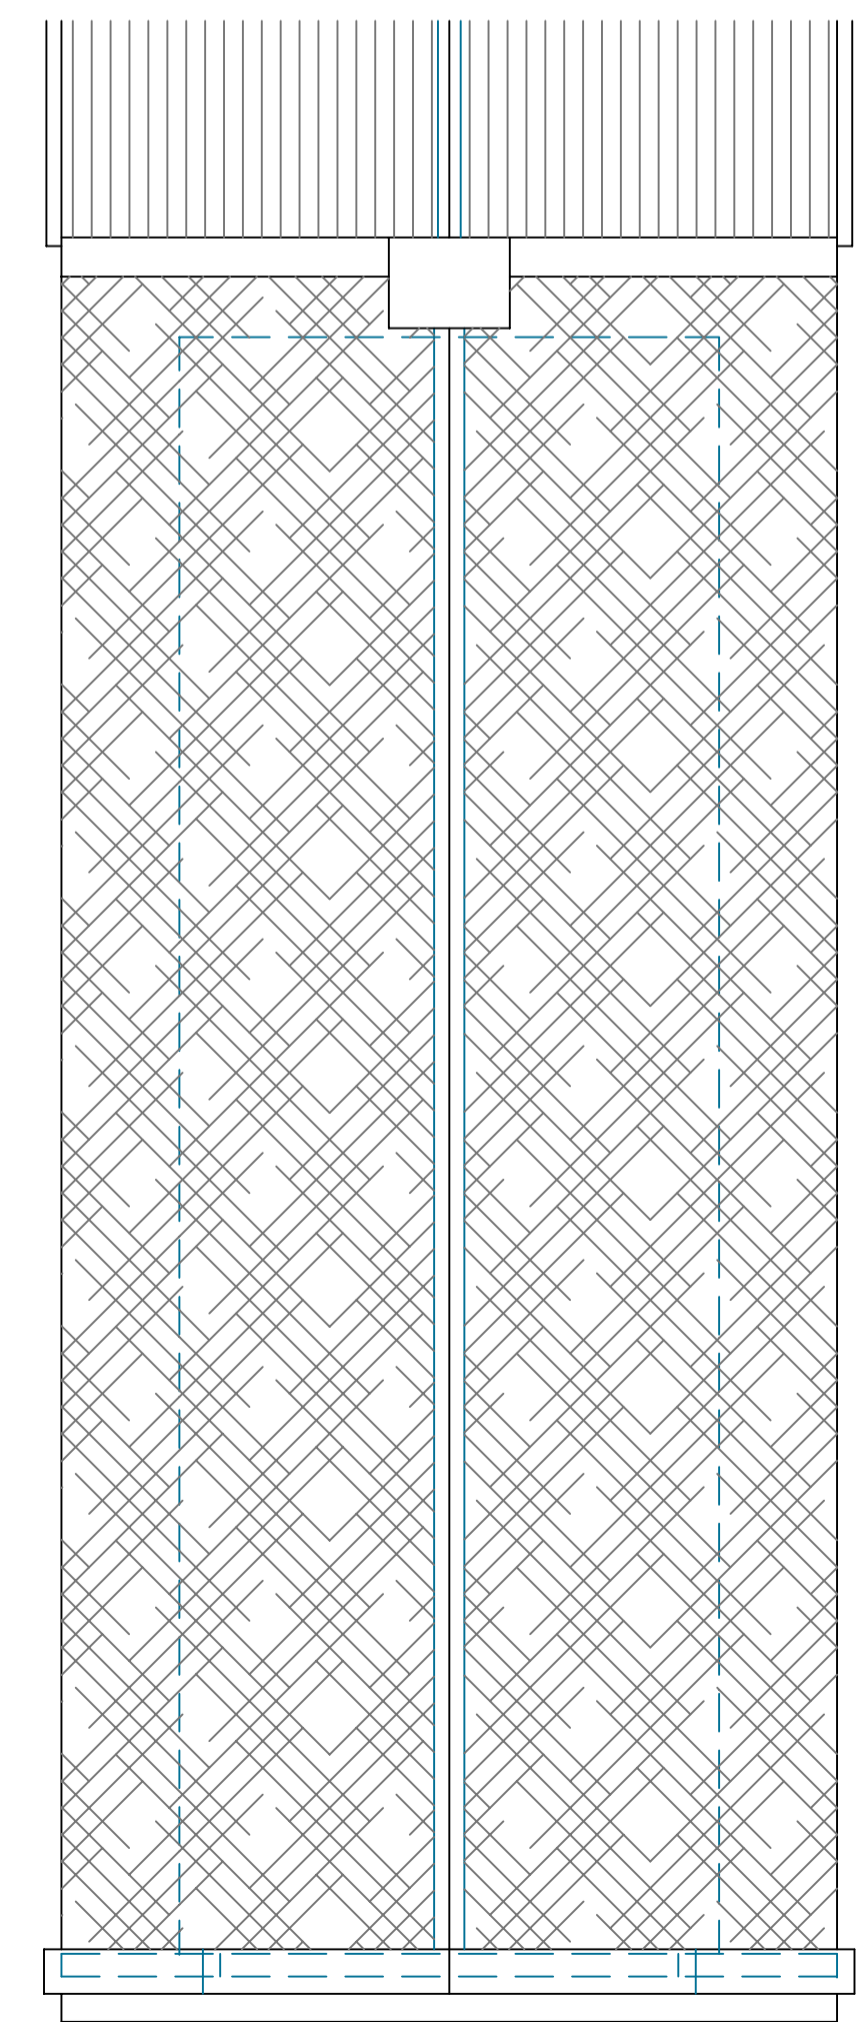

Roof Plan 1:50

| REVISIONS   |            |
|---|------------|
|   |            |
| GP Waypoint Design  |            |
| ALTERATIONS TO FORMER HOUSE/GARAGE BUILDING AT 24 GREAT EASTERN ROAD PORTESSIE BUCKIE TO FORM DWELLING HOUSE FOR JR [NORTH] LTD |            |
| JOB   |            |
| <b>General Arrangement</b><br>[Subjects As-Existing]<br>DRAWING   |            |
| SCALE   | 1:50       |
| DATE  | JULY 2020  |
| DRAWN BY  | G J PHILIP |
| DRAWING No  | HC-926-01  |
| GORDON J PHILIP<br>[GP WAYPOINT DESIGN]<br>6 FLEURS PLACE<br>ELGIN IV31 1ST<br>MOB 07717 523463                                 |            |