




West Elevation 1:50

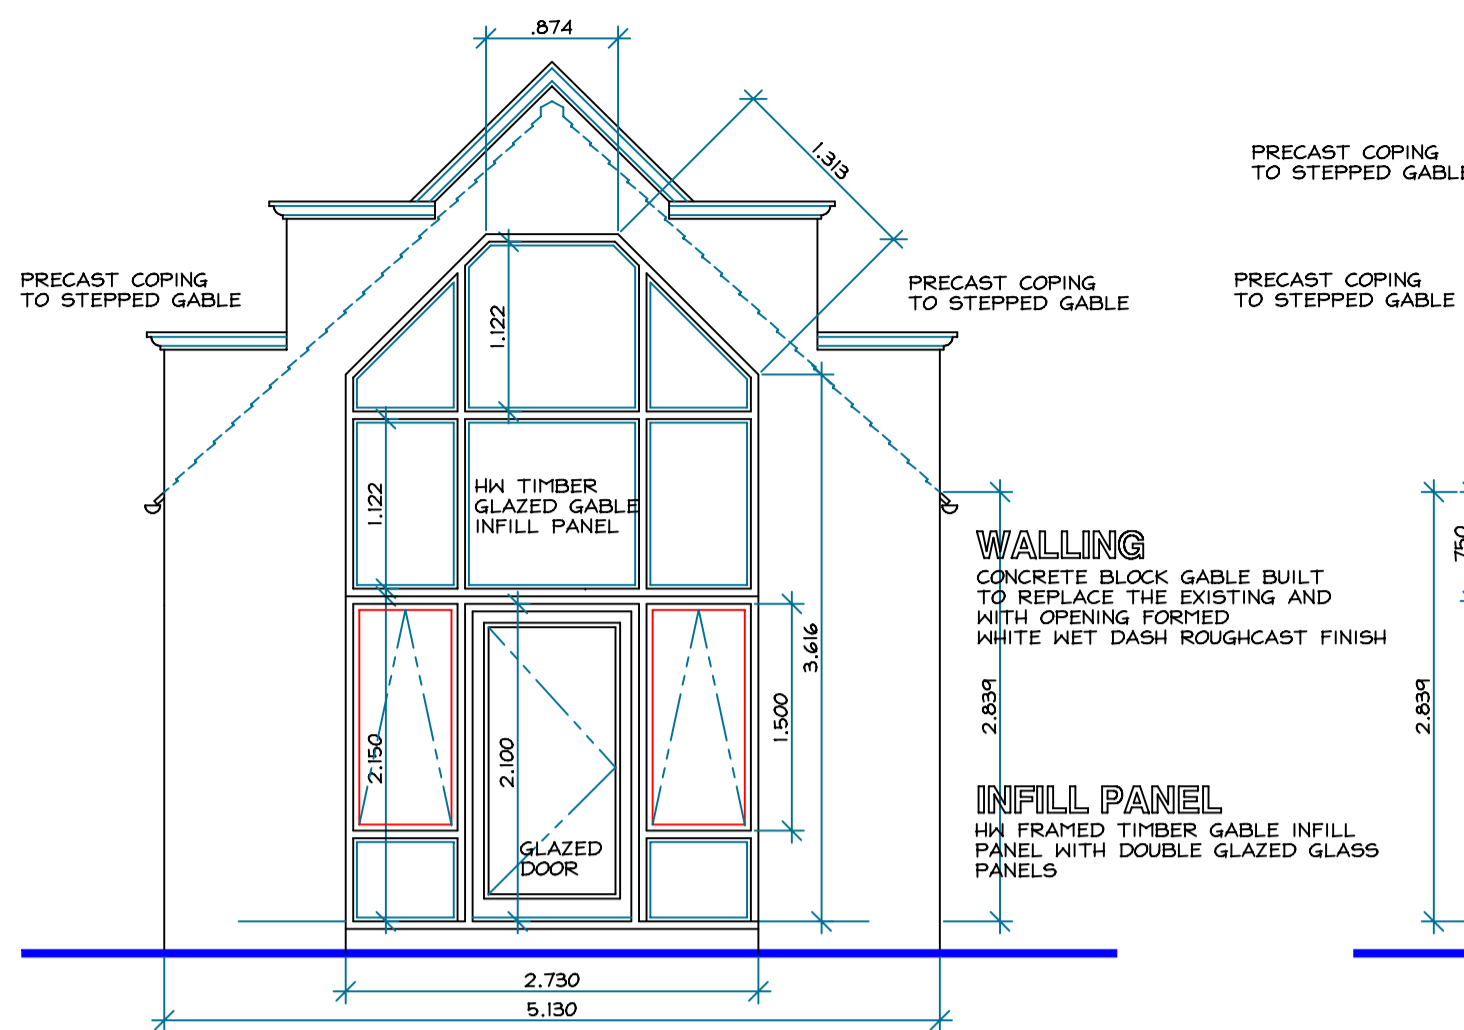


North Elevation 1:50

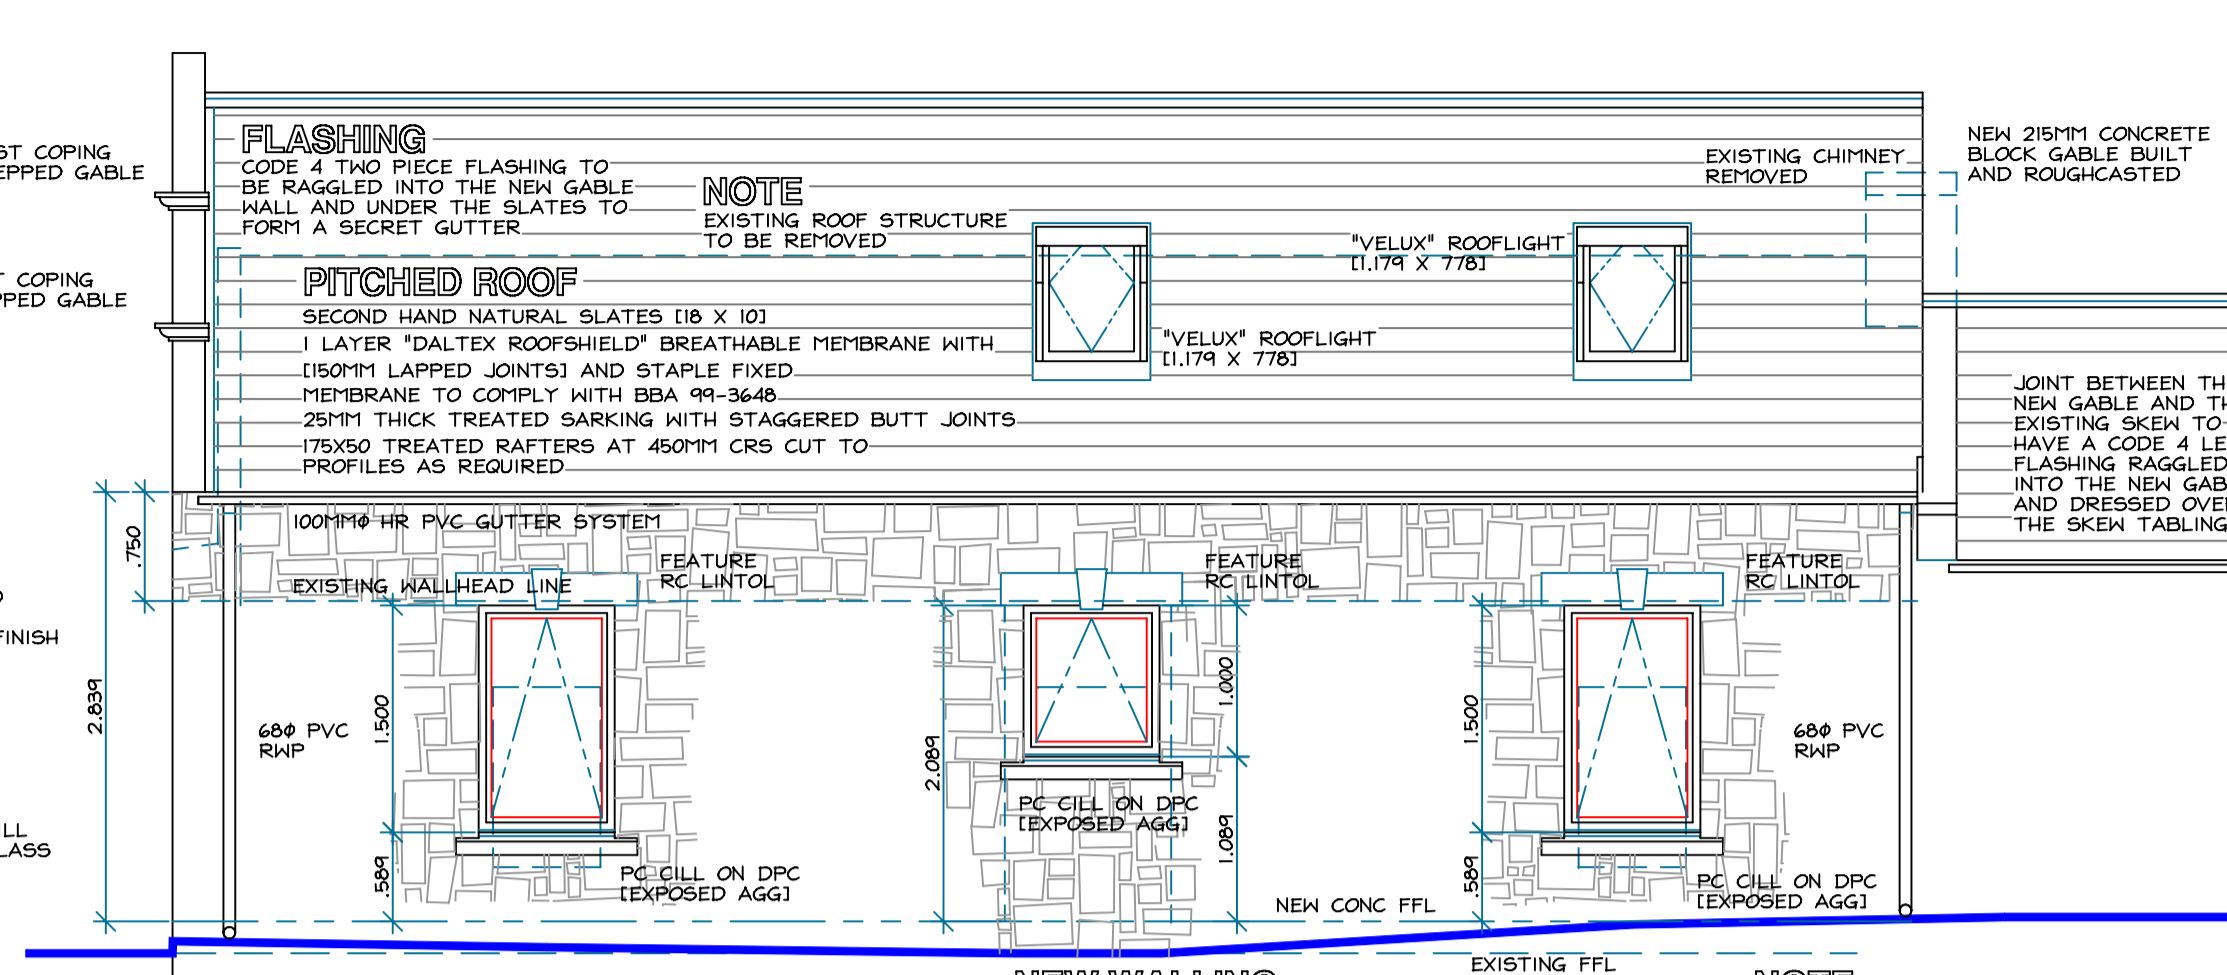


West Elevation 1:50

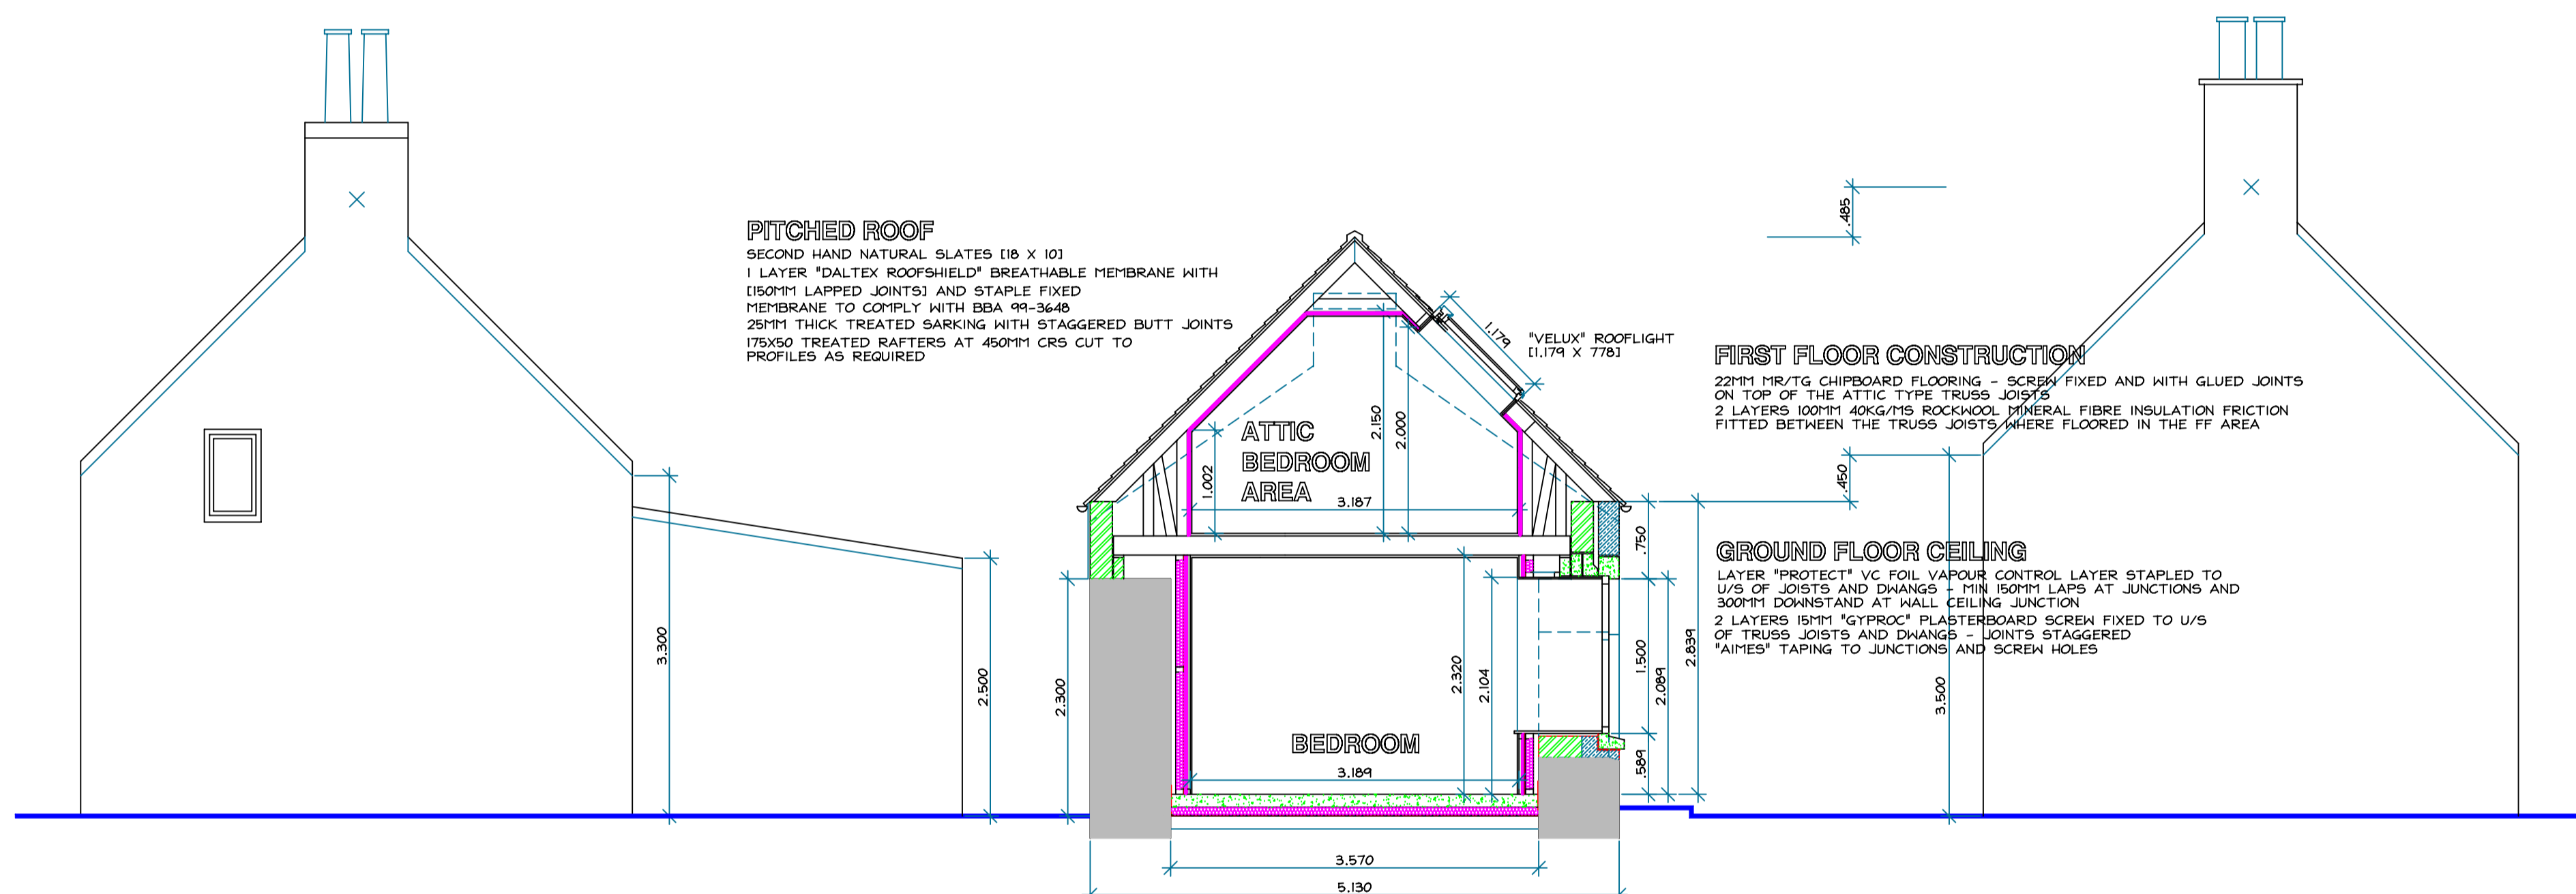

[Streetscape] Cross Section "B-B" 1:50

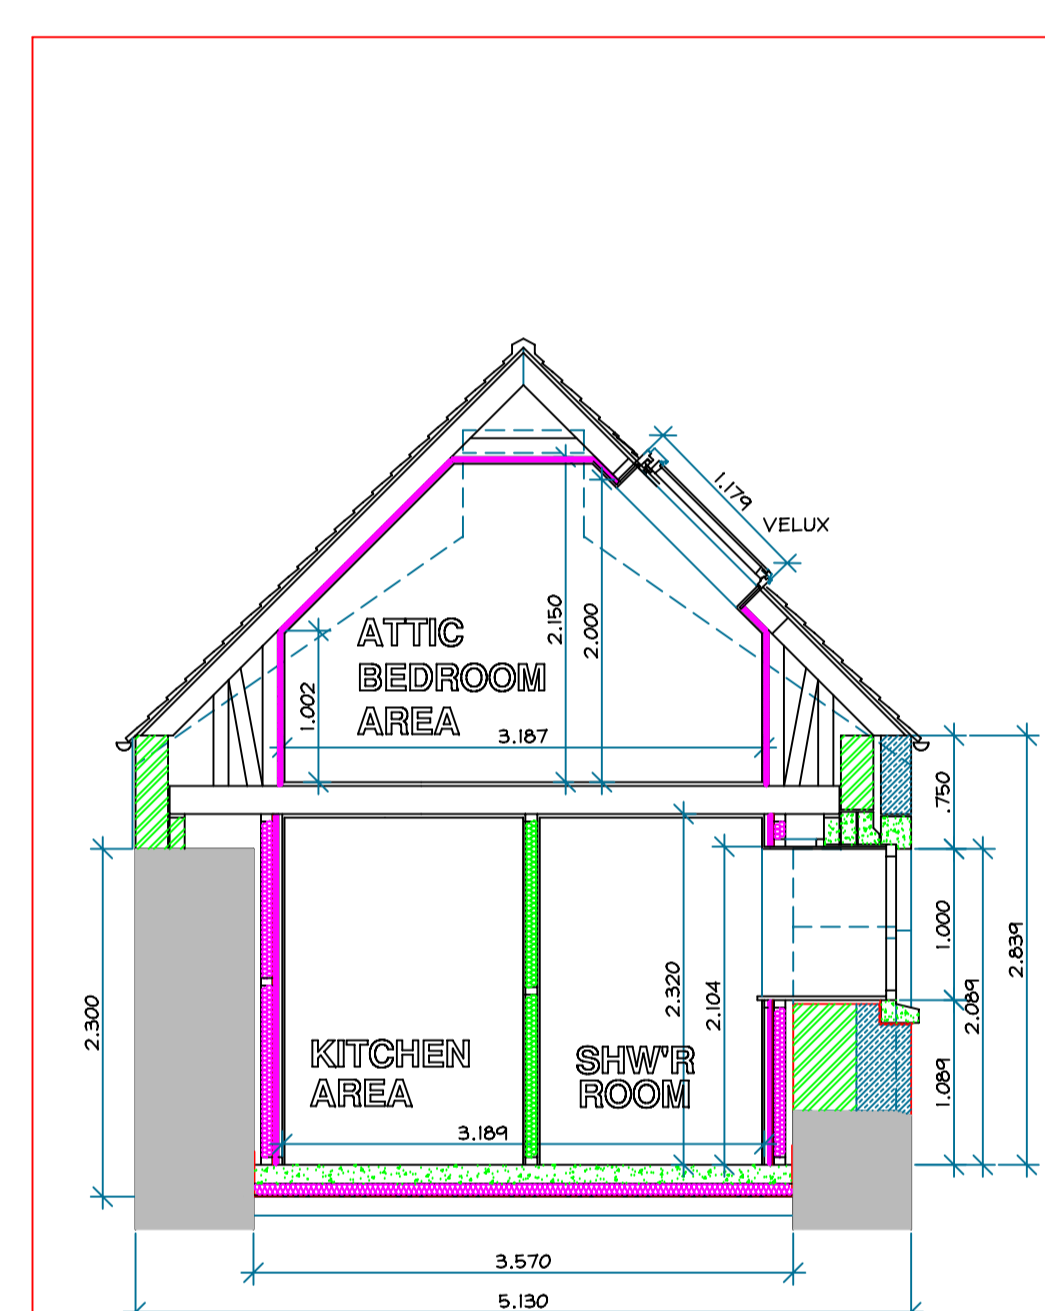

Cross Section "C-C" 1:50

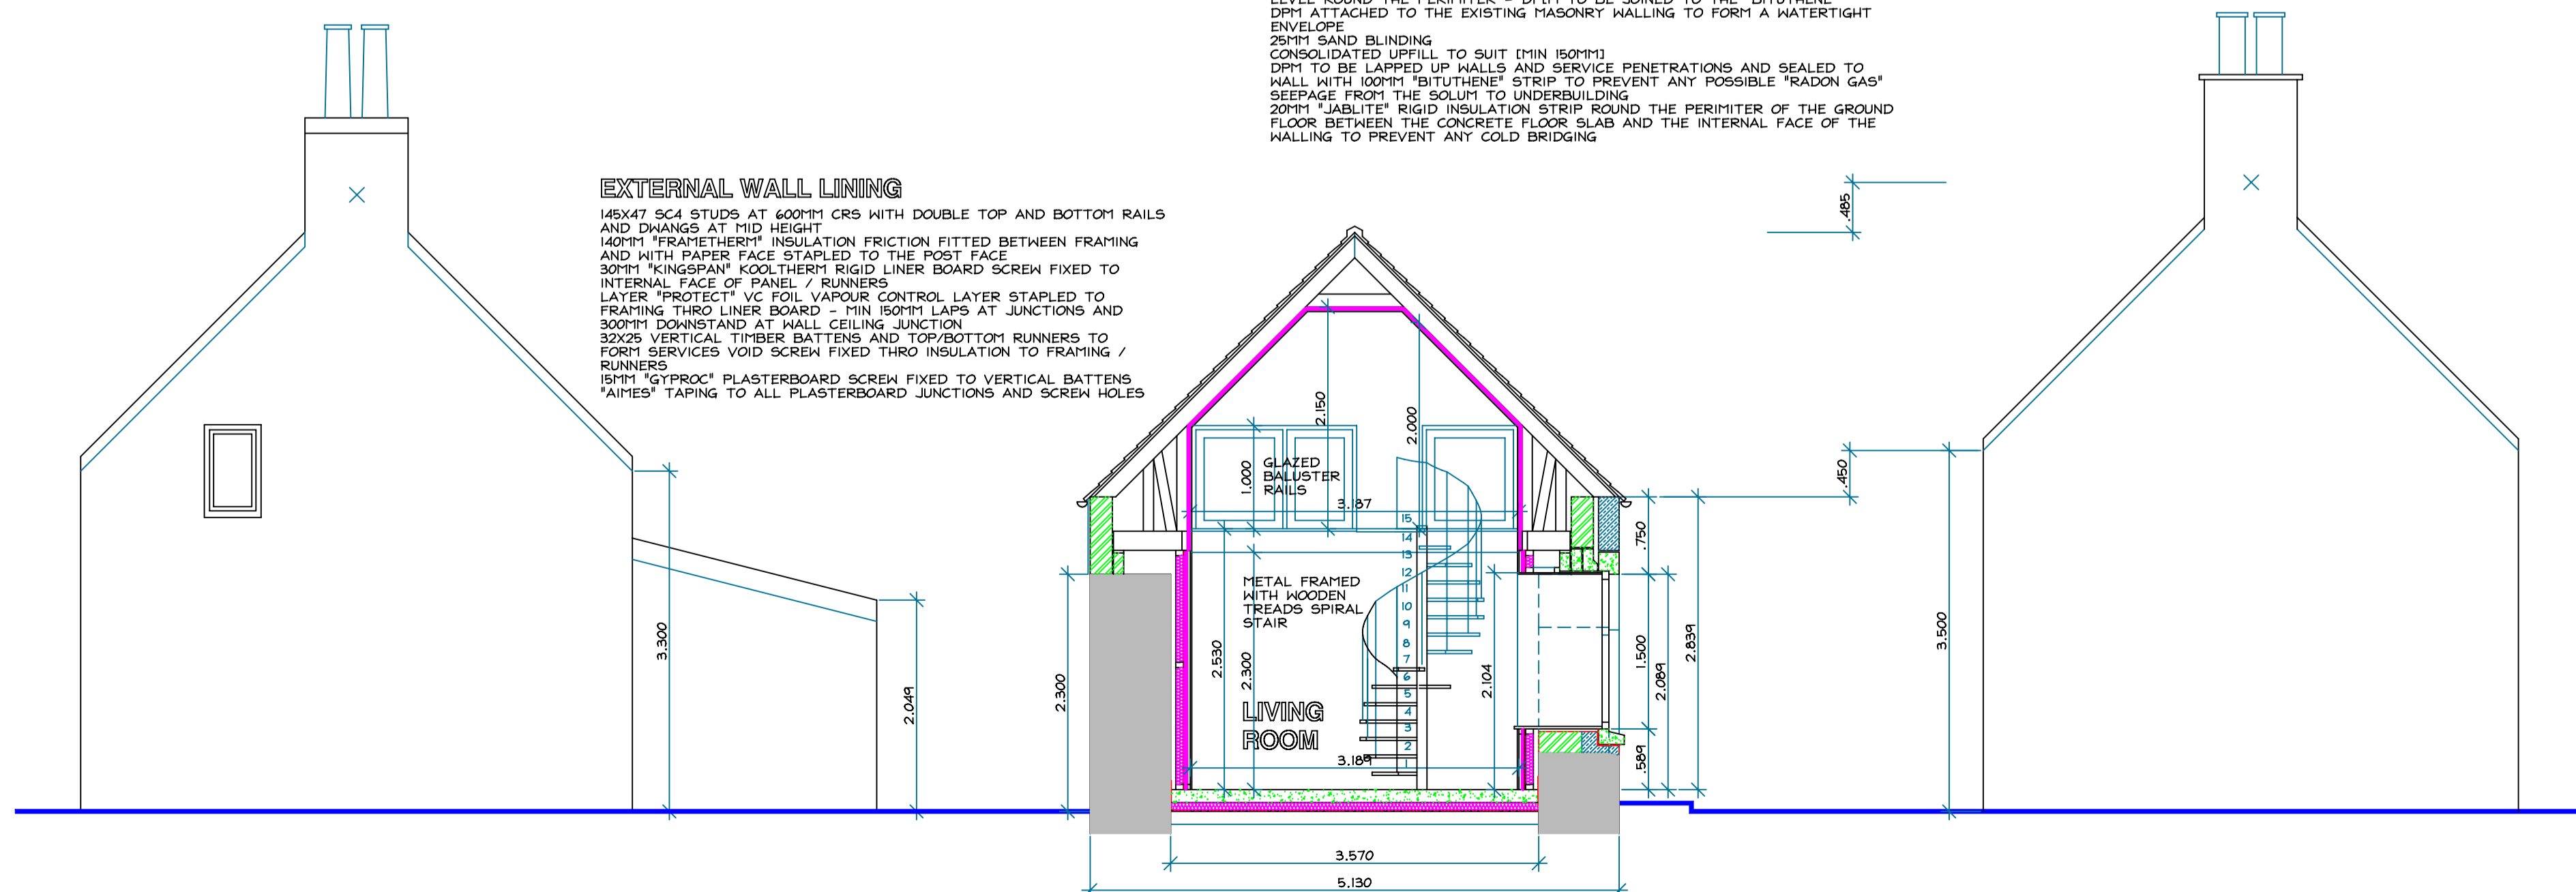

[Streetscape] Cross Section "A-A" 1:50

REVISIONS

GP Waypoint Design

ALTERATIONS TO FORMER HOUSE/GARAGE BUILDING AT 24 GREAT EASTERN ROAD PORTESSIE BUCKIE TO FORM DWELLING HOUSE FOR JR (NORTH) LTD

JOB

General Arrangement
[Subjects As-Proposed]
DRAWING

SCALE 1:50
DATE JULY 2020
DRAWN BY G J PHILIP

DRAWING No HC-926-03

GORDON J PHILIP
[GP WAYPOINT DESIGN]
6 FLEURS PLACE
ELGIN IV31 1ST
MOB 07717 523463