


Belmont Brae One Way - North Footpath
Stonehaven

© Crown Copyright. All rights reserved. Ordnance Survey Licence No. 10 0002051 - 2007

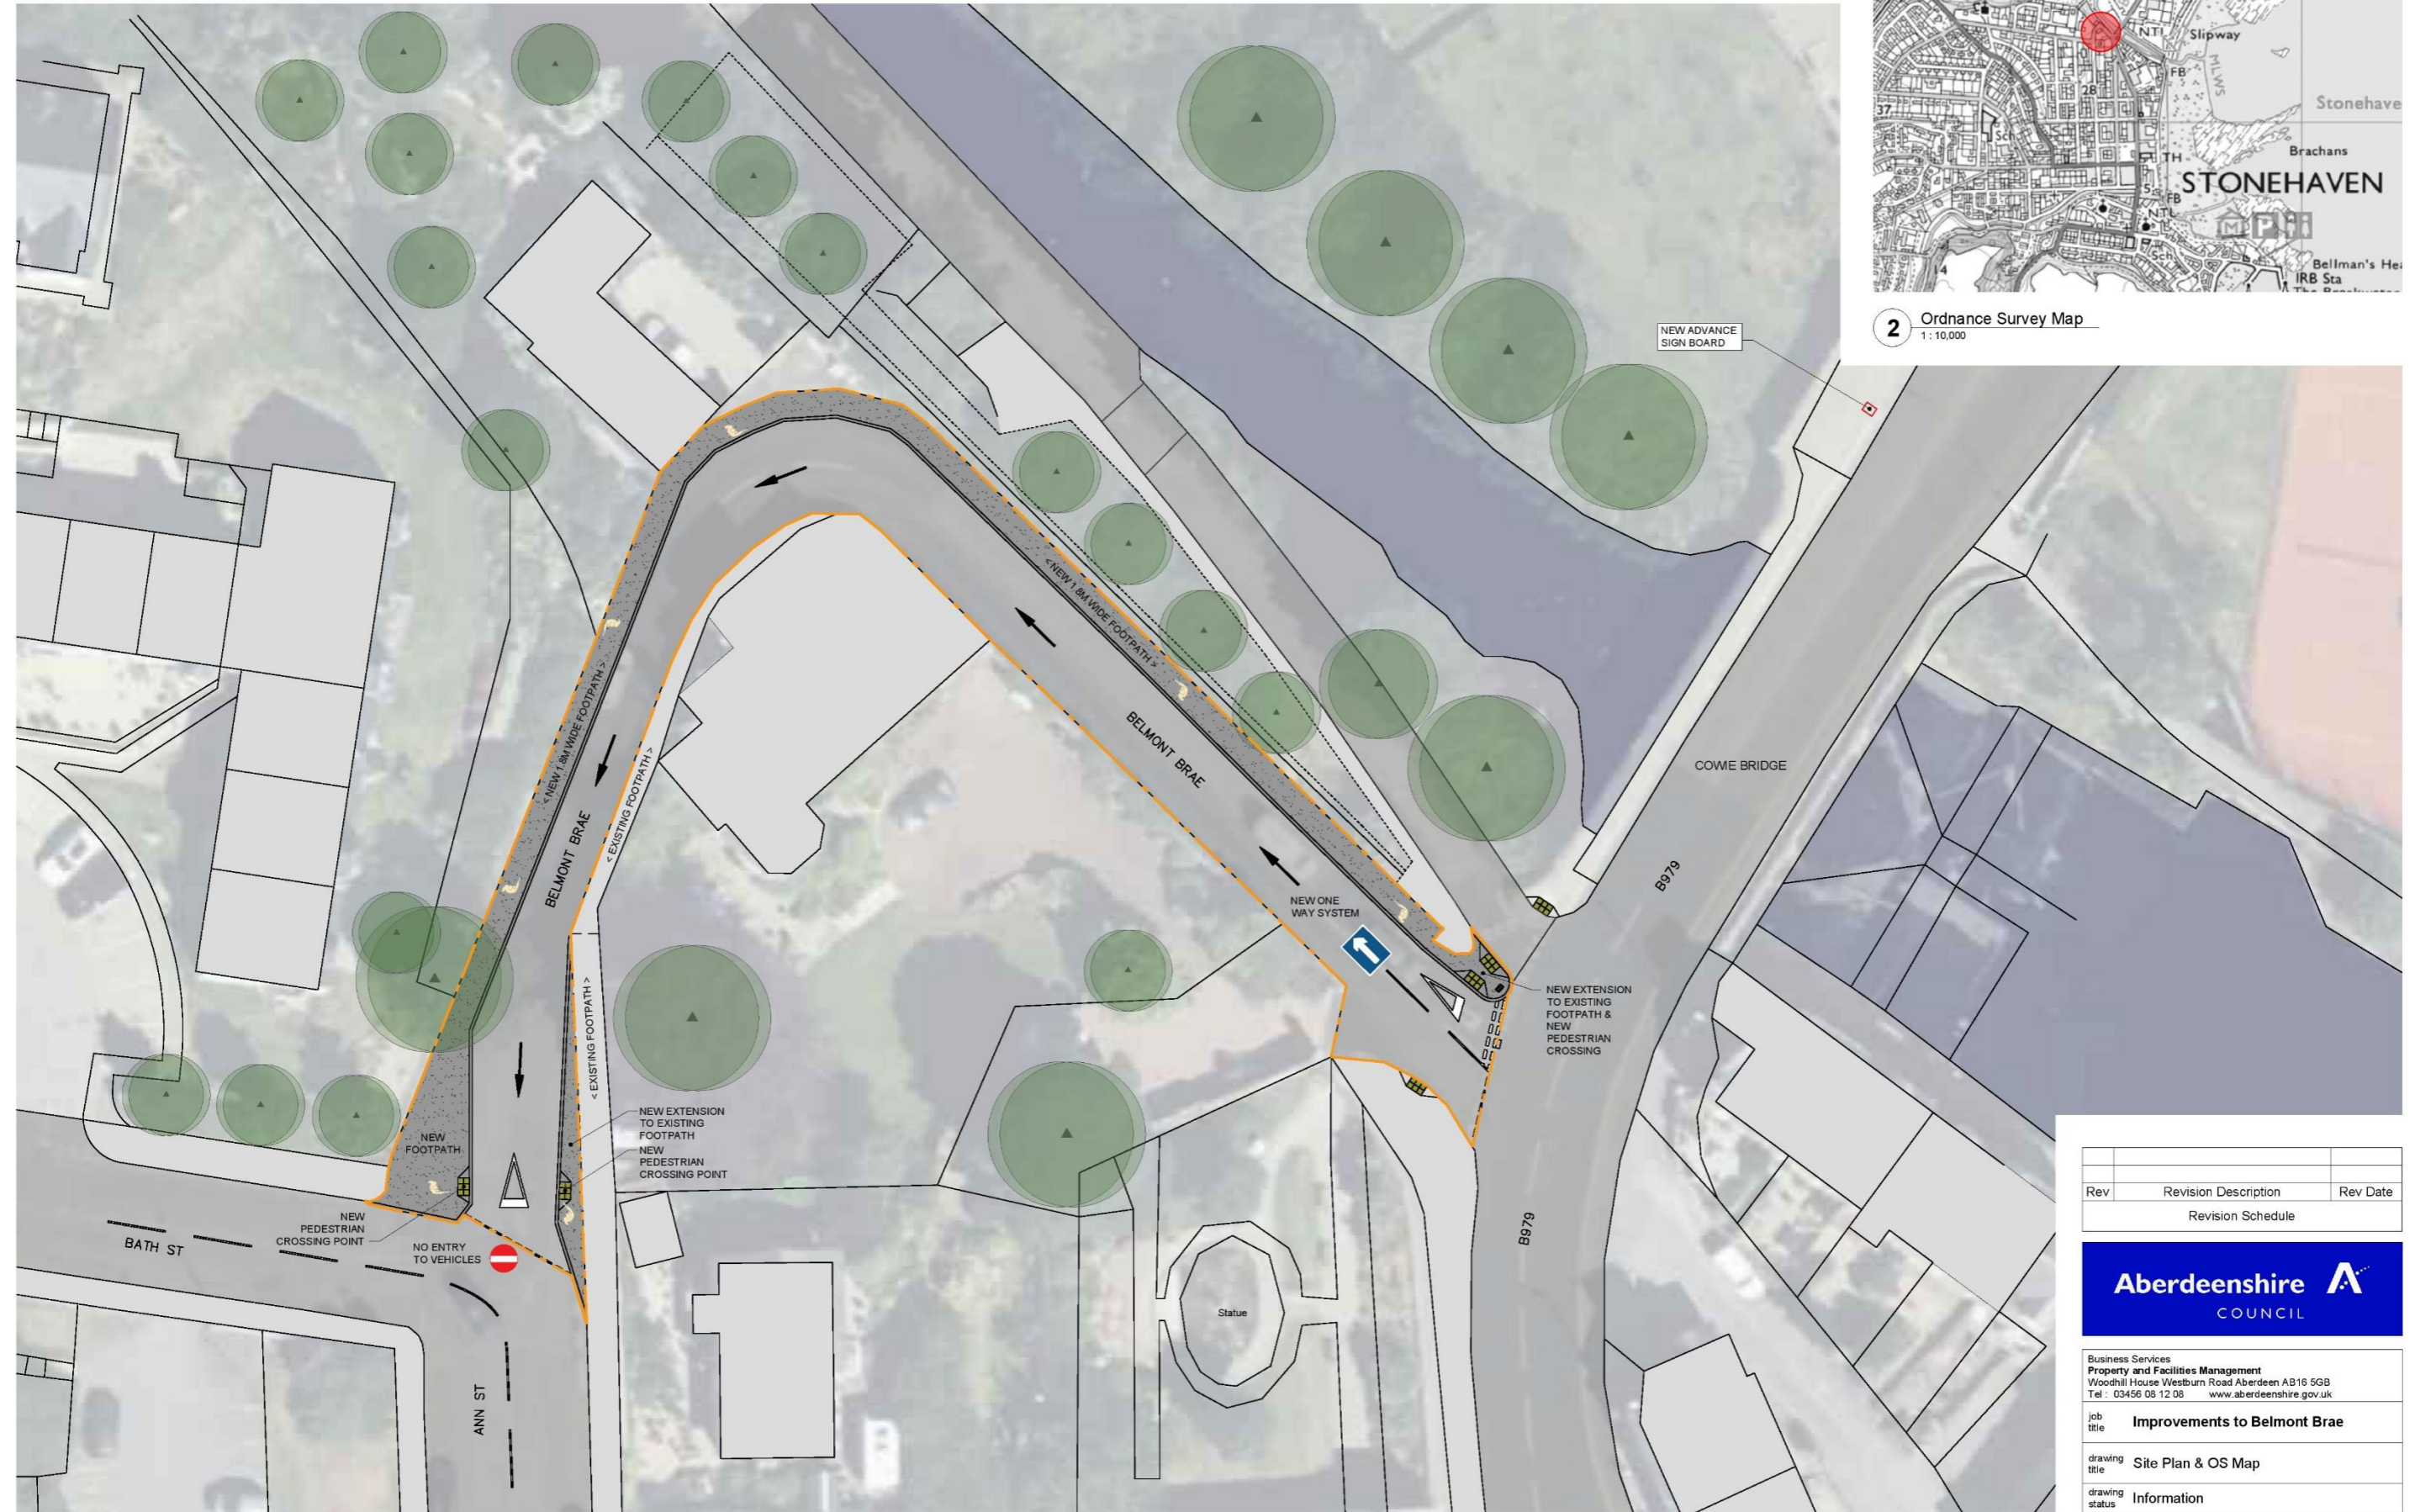

2 Ordnance Survey Map
1:10,000

1 Proposed Site Plan
1:200

Rev	Revision Description	Rev Date
Revision Schedule		



Business Services
Property and Facilities Management
Woodhill House Westburn Road Aberdeen AB16 5GB
Tel : 03456 08 12 08 www.aberdeenshire.gov.uk

job title **Improvements to Belmont Brae**

drawing title **Site Plan & OS Map**

drawing status **Information**

date	30/06/2023	scales	As noted
drawn by	KU	checked by	CM
drawing number	N/A	rev	