



Town & Country Planning (Scotland) Act, 1997 as amended


## APPROVED

05 June 2019

Development Management
Environmental Services
The Moray Council

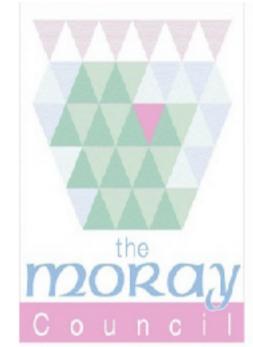


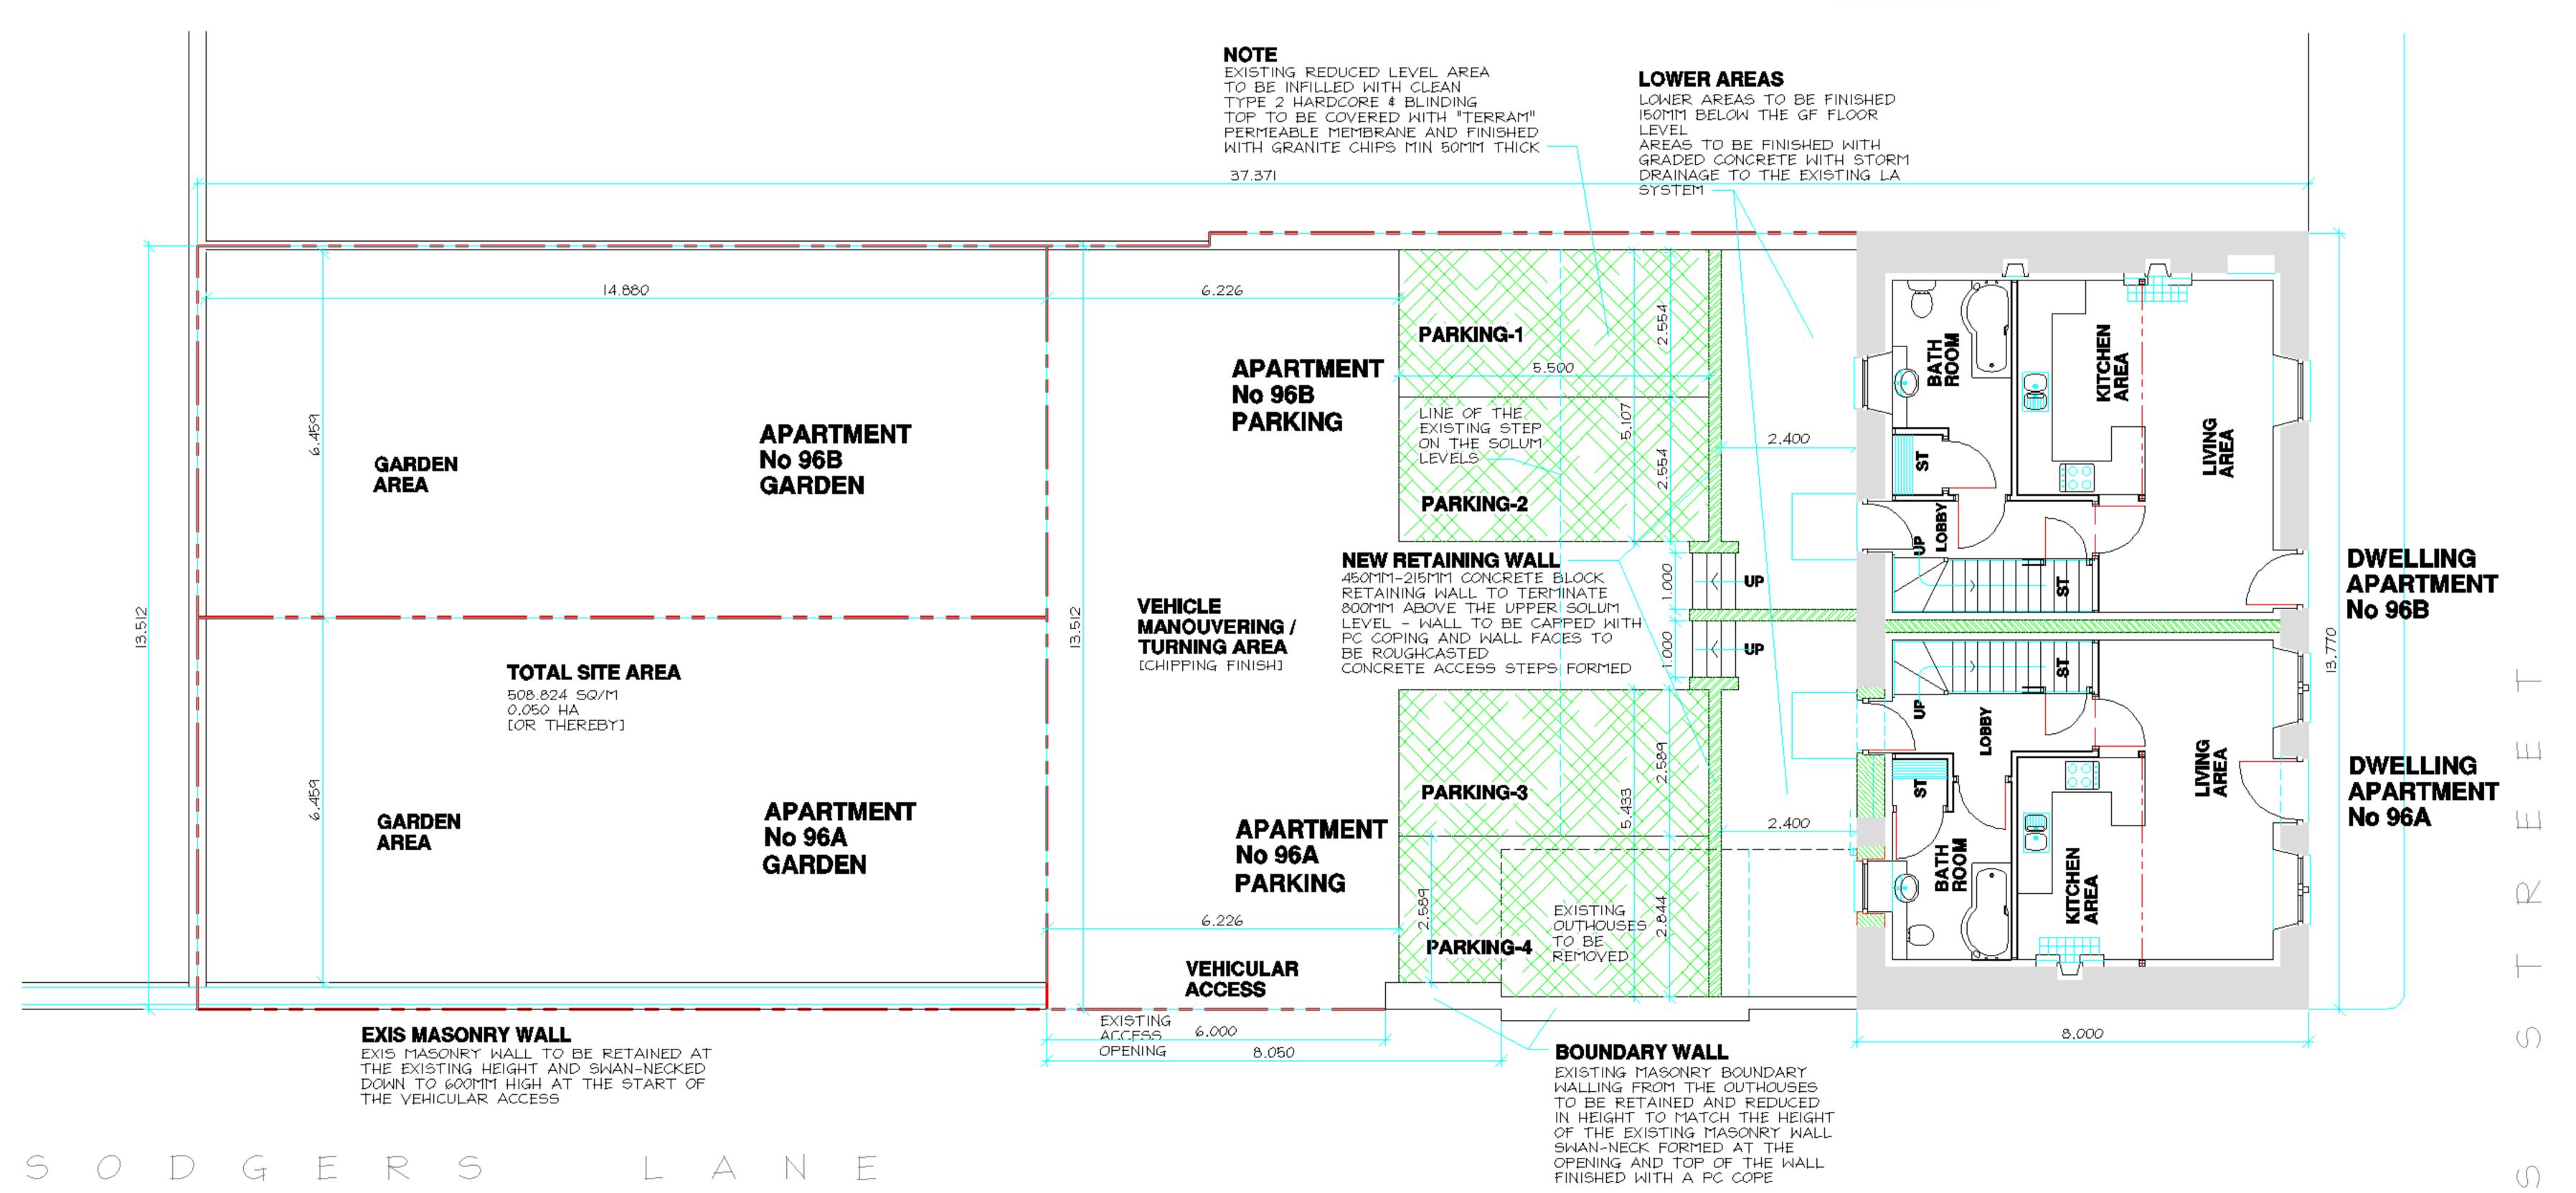

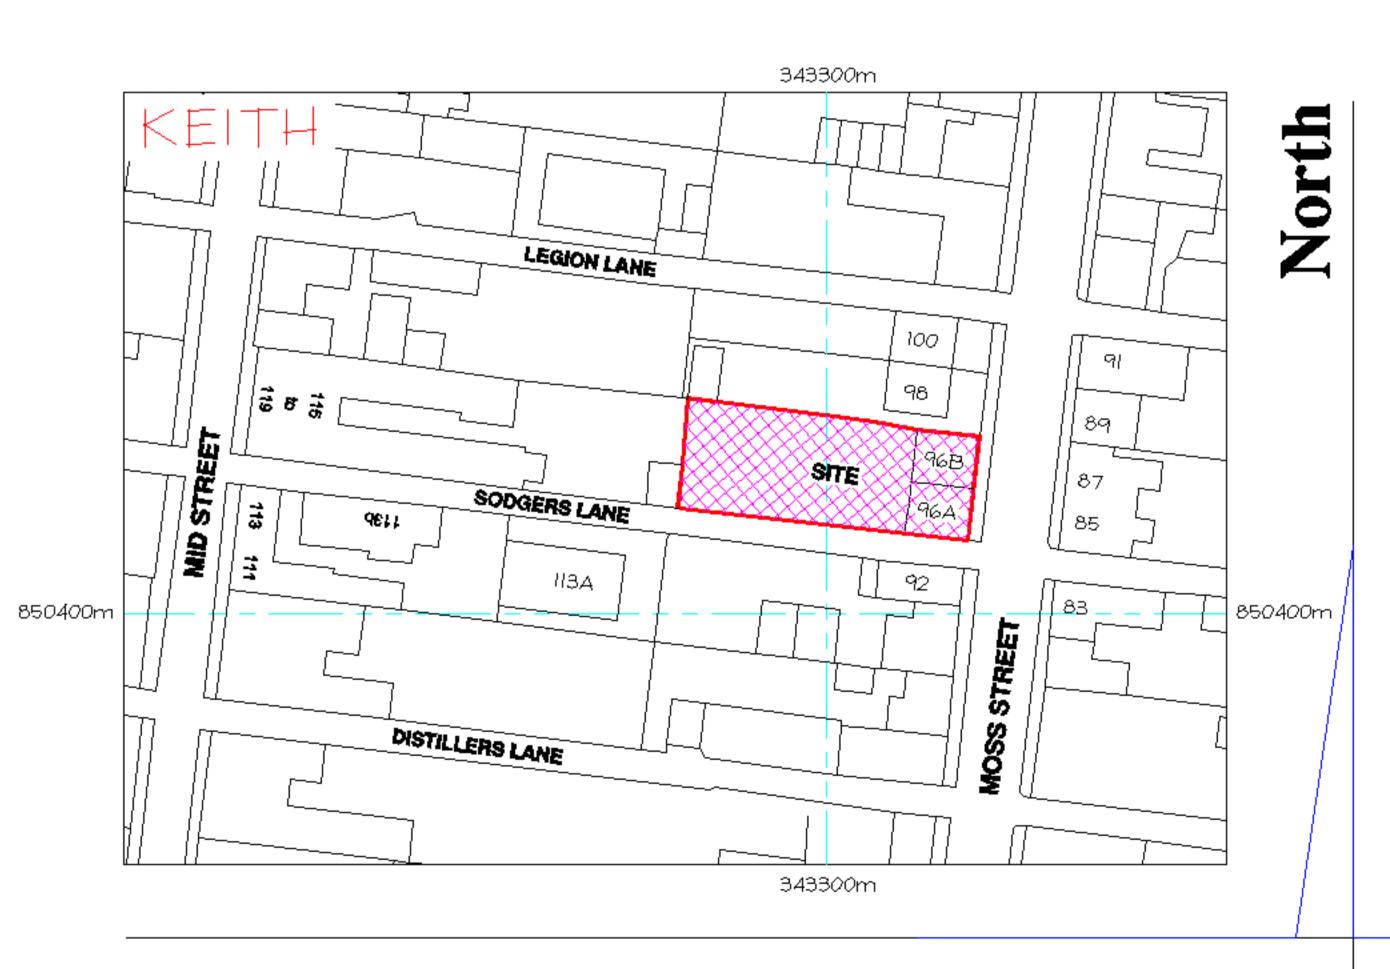

Location Plan 1:1250

## G P Waypoint Design

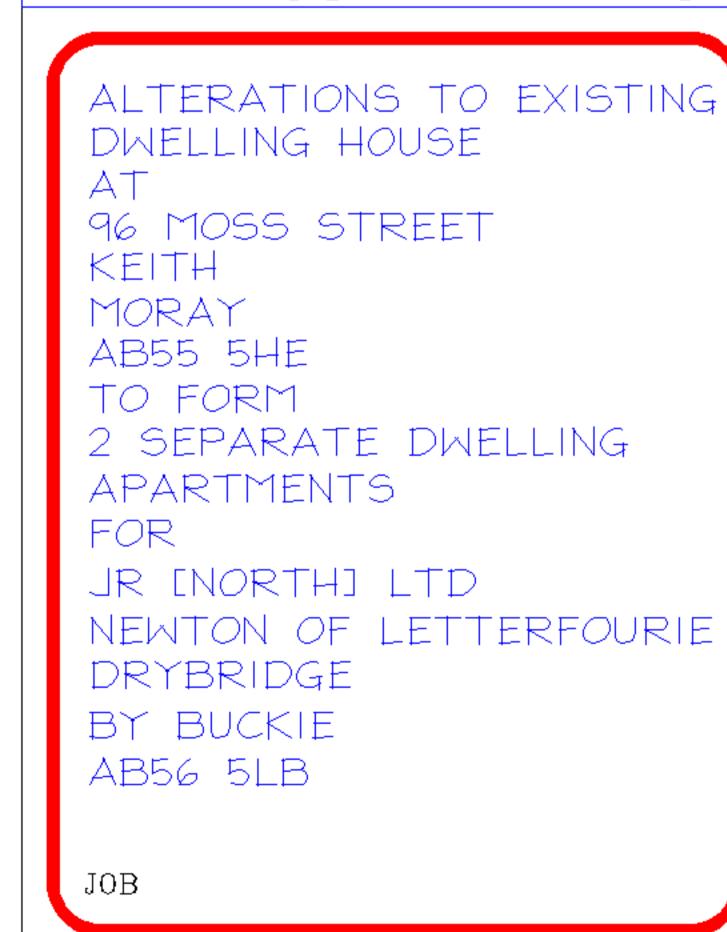

## General Arrangement [Site / Location Plan]

SCALE I:100

DATE MARCH 2019

DRAWN BY G J PHILIP

DRAWING

GORDON J PHILIP
[G P WAYPOINT DESIGN]
6 FLEURS PLACE
ELGIN IV30 1ST
MOB - 07717 523 463

Site Plan Layout 1:100