

- NOTES**
1. Do NOT scale from this drawing.
  2. All dimensions to be confirmed by the Contractor by site measure prior to work commencing, or fabrication or ordering of any components.
  3. In the case of any discrepancy, always refer to the Architect.

The purpose of this drawing is solely for the purposes of obtaining building warrant approval. The drawing may be suitable for construction purposes, but it may be necessary to augment / and or amend this information for this purpose.  
No liability will be accepted for any omission on this drawing should the drawing be used for construction purposes.

This is a true copy of the Building Warrant / Planning Application

Dated .....  
Signed .....  
DTA

A 15.03.2022 LB  
Revised to include clients comments


**Client**  
Mr Buchanan

**Project**  
Proposed Dwelling  
Land at Manse Road,  
Stonehouse

**Title**  
Proposed Elevations


Job No	B79.01	Size	A2
Drawing No	L(20)02	Rev	A
Date	Mar 22	By	LB
Scale	1:100		

Autocad Reference

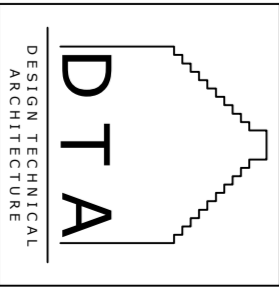


9 MONTGOMERY STREET  
EAST KILBRIDE  
GLASGOW  
G74 4J5  
TEL : 01355 260909  
HELLO@DTA.SCOT

©2021 COPYRIGHT OF DTA

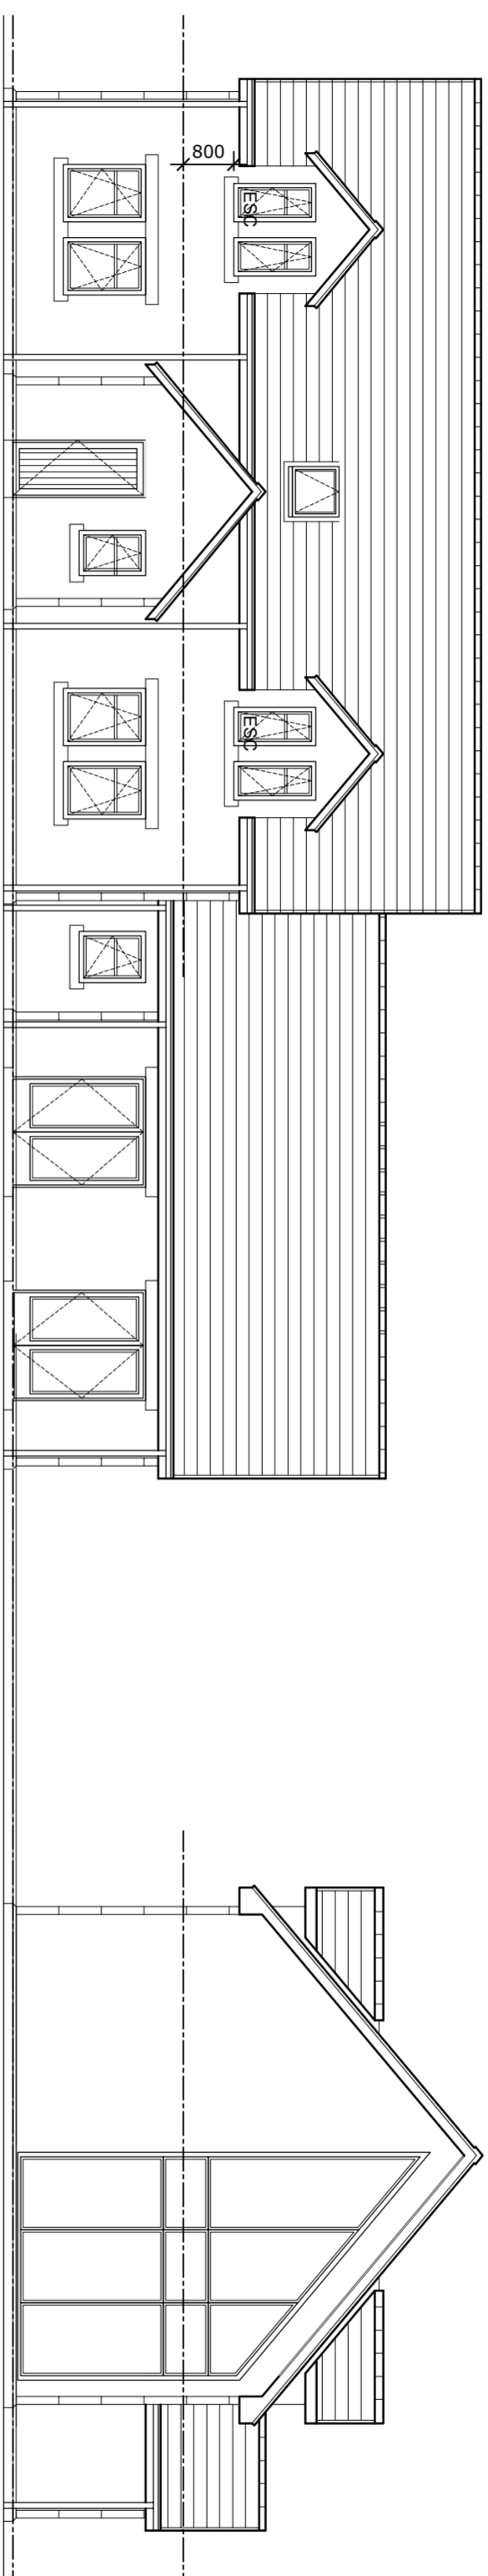

Front Elevation

Gable Elevation

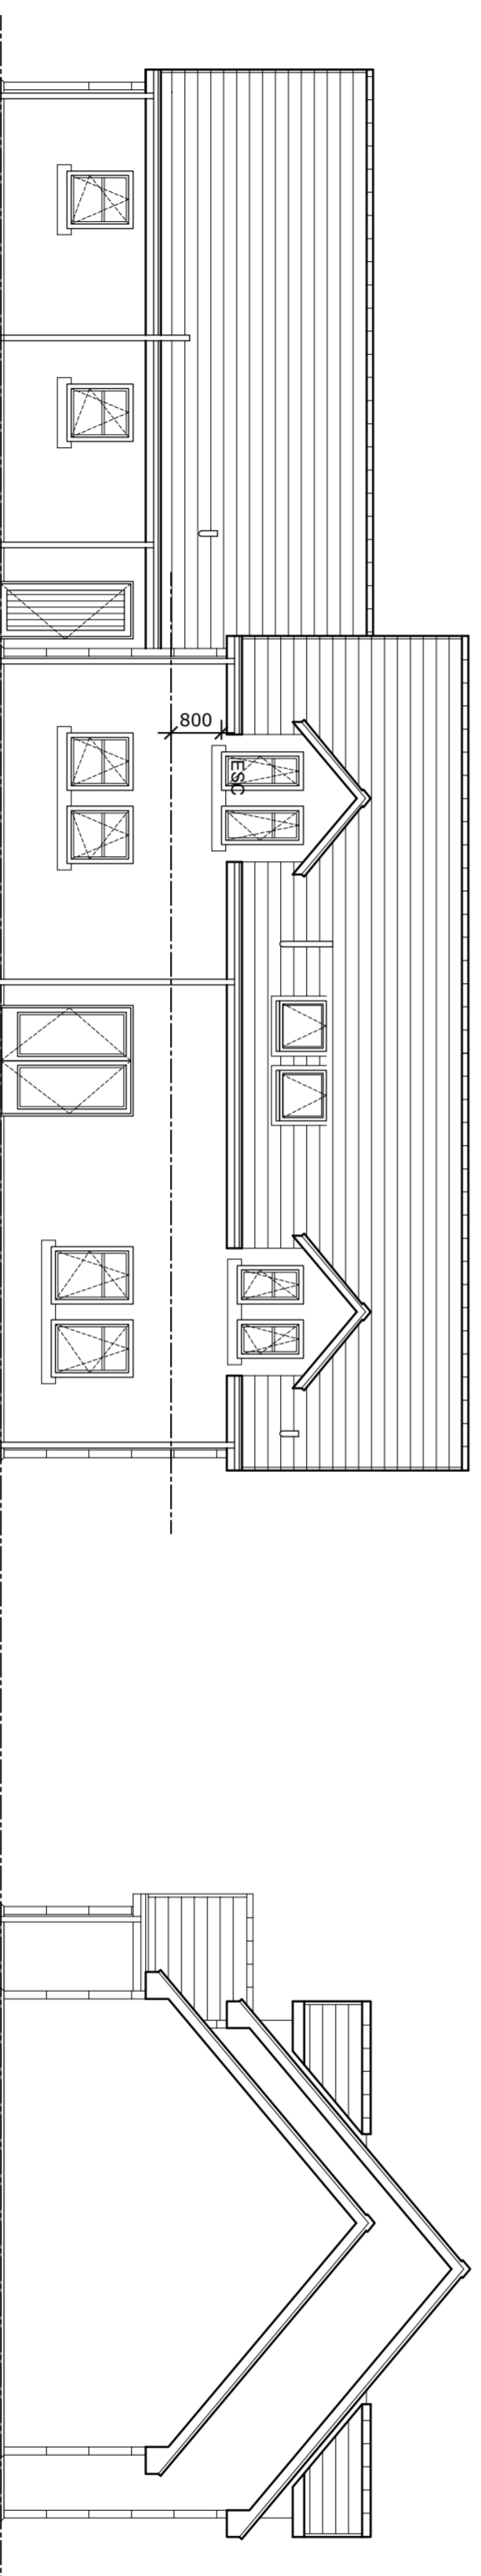

Rear Elevation

Gable Elevation

