



First Floor Plan

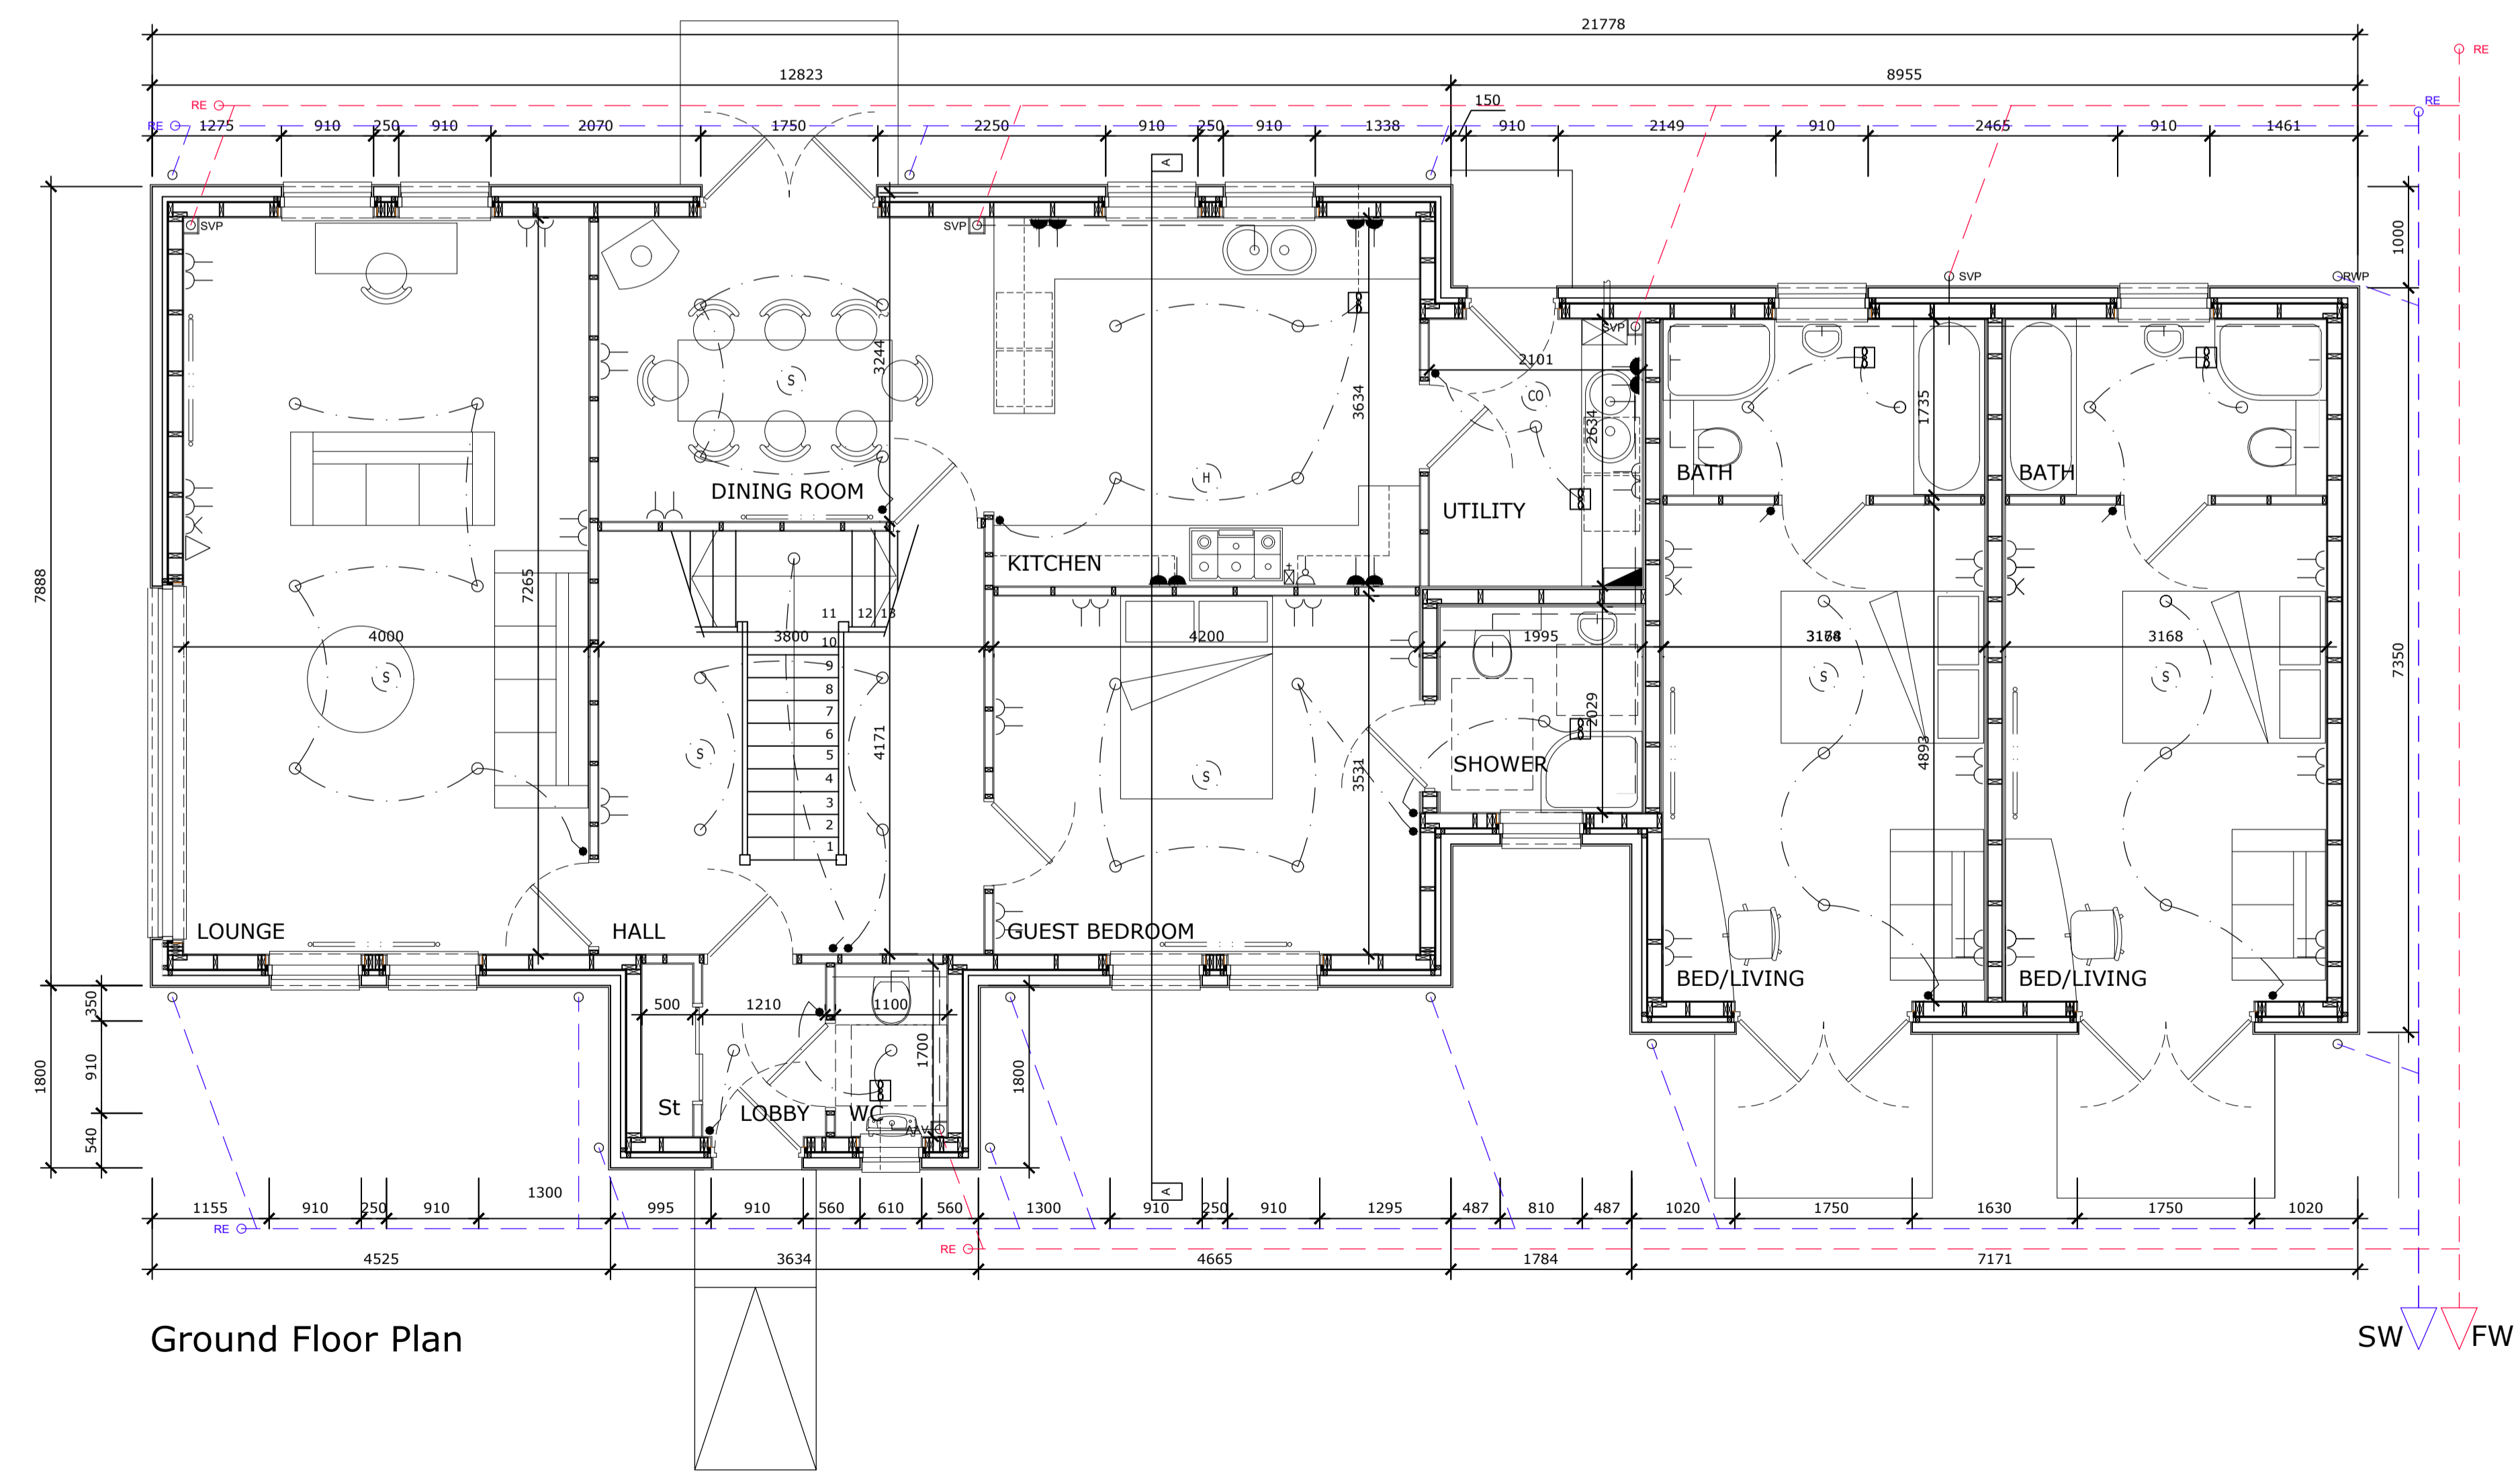

Ground Floor Plan

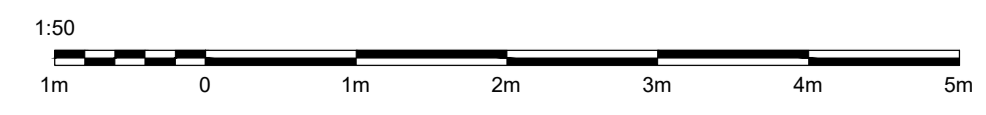

NOTES

1. Do NOT scale from this drawing.
2. All dimensions to be confirmed by the Contractor by site measure prior to work commencing, or fabrication or ordering of any components.
3. In the case of any discrepancy, always refer to the Architect.

The purpose of this drawing is solely for the purposes of obtaining building warrant approval. The drawing may be suitable for construction purposes but it may be necessary to augment / and or amend this information for this purpose. No liability will be accepted for any omission on this drawing should the drawing be used for construction purposes.

This is a true copy of the Building Warrant / Planning Application

Dated
Signed
DTA

A. 15.03.2022 LB
Updated to include clients comments

Client
Mr Buchanan

Project
Proposed Dwelling
Land at Manse Road,
Stonehouse

Title
Proposed Floor Plans

Job No	Size	
B79.01	A1	
Drawing No	Rev	
L(20) 01	A	
Date	By	Scale
Mar 22	LB	1:50

Autocad Reference

9 MONTGOMERY STREET
THE VILLAGE
EAST KILBRIDE
GLASGOW
G74 4J5
TEL 01255 360909
HELLO@DTA.SCOT

©2022 COPYRIGHT OF DTA