

Ground Floor Plan 1:50 (110.88m²)
 Total House Floor Area (217.51m²)
 Garage Floor Area (36.00m²)



Side Elevation




Front Elevation 1:100



Side Elevation



Rear Elevation

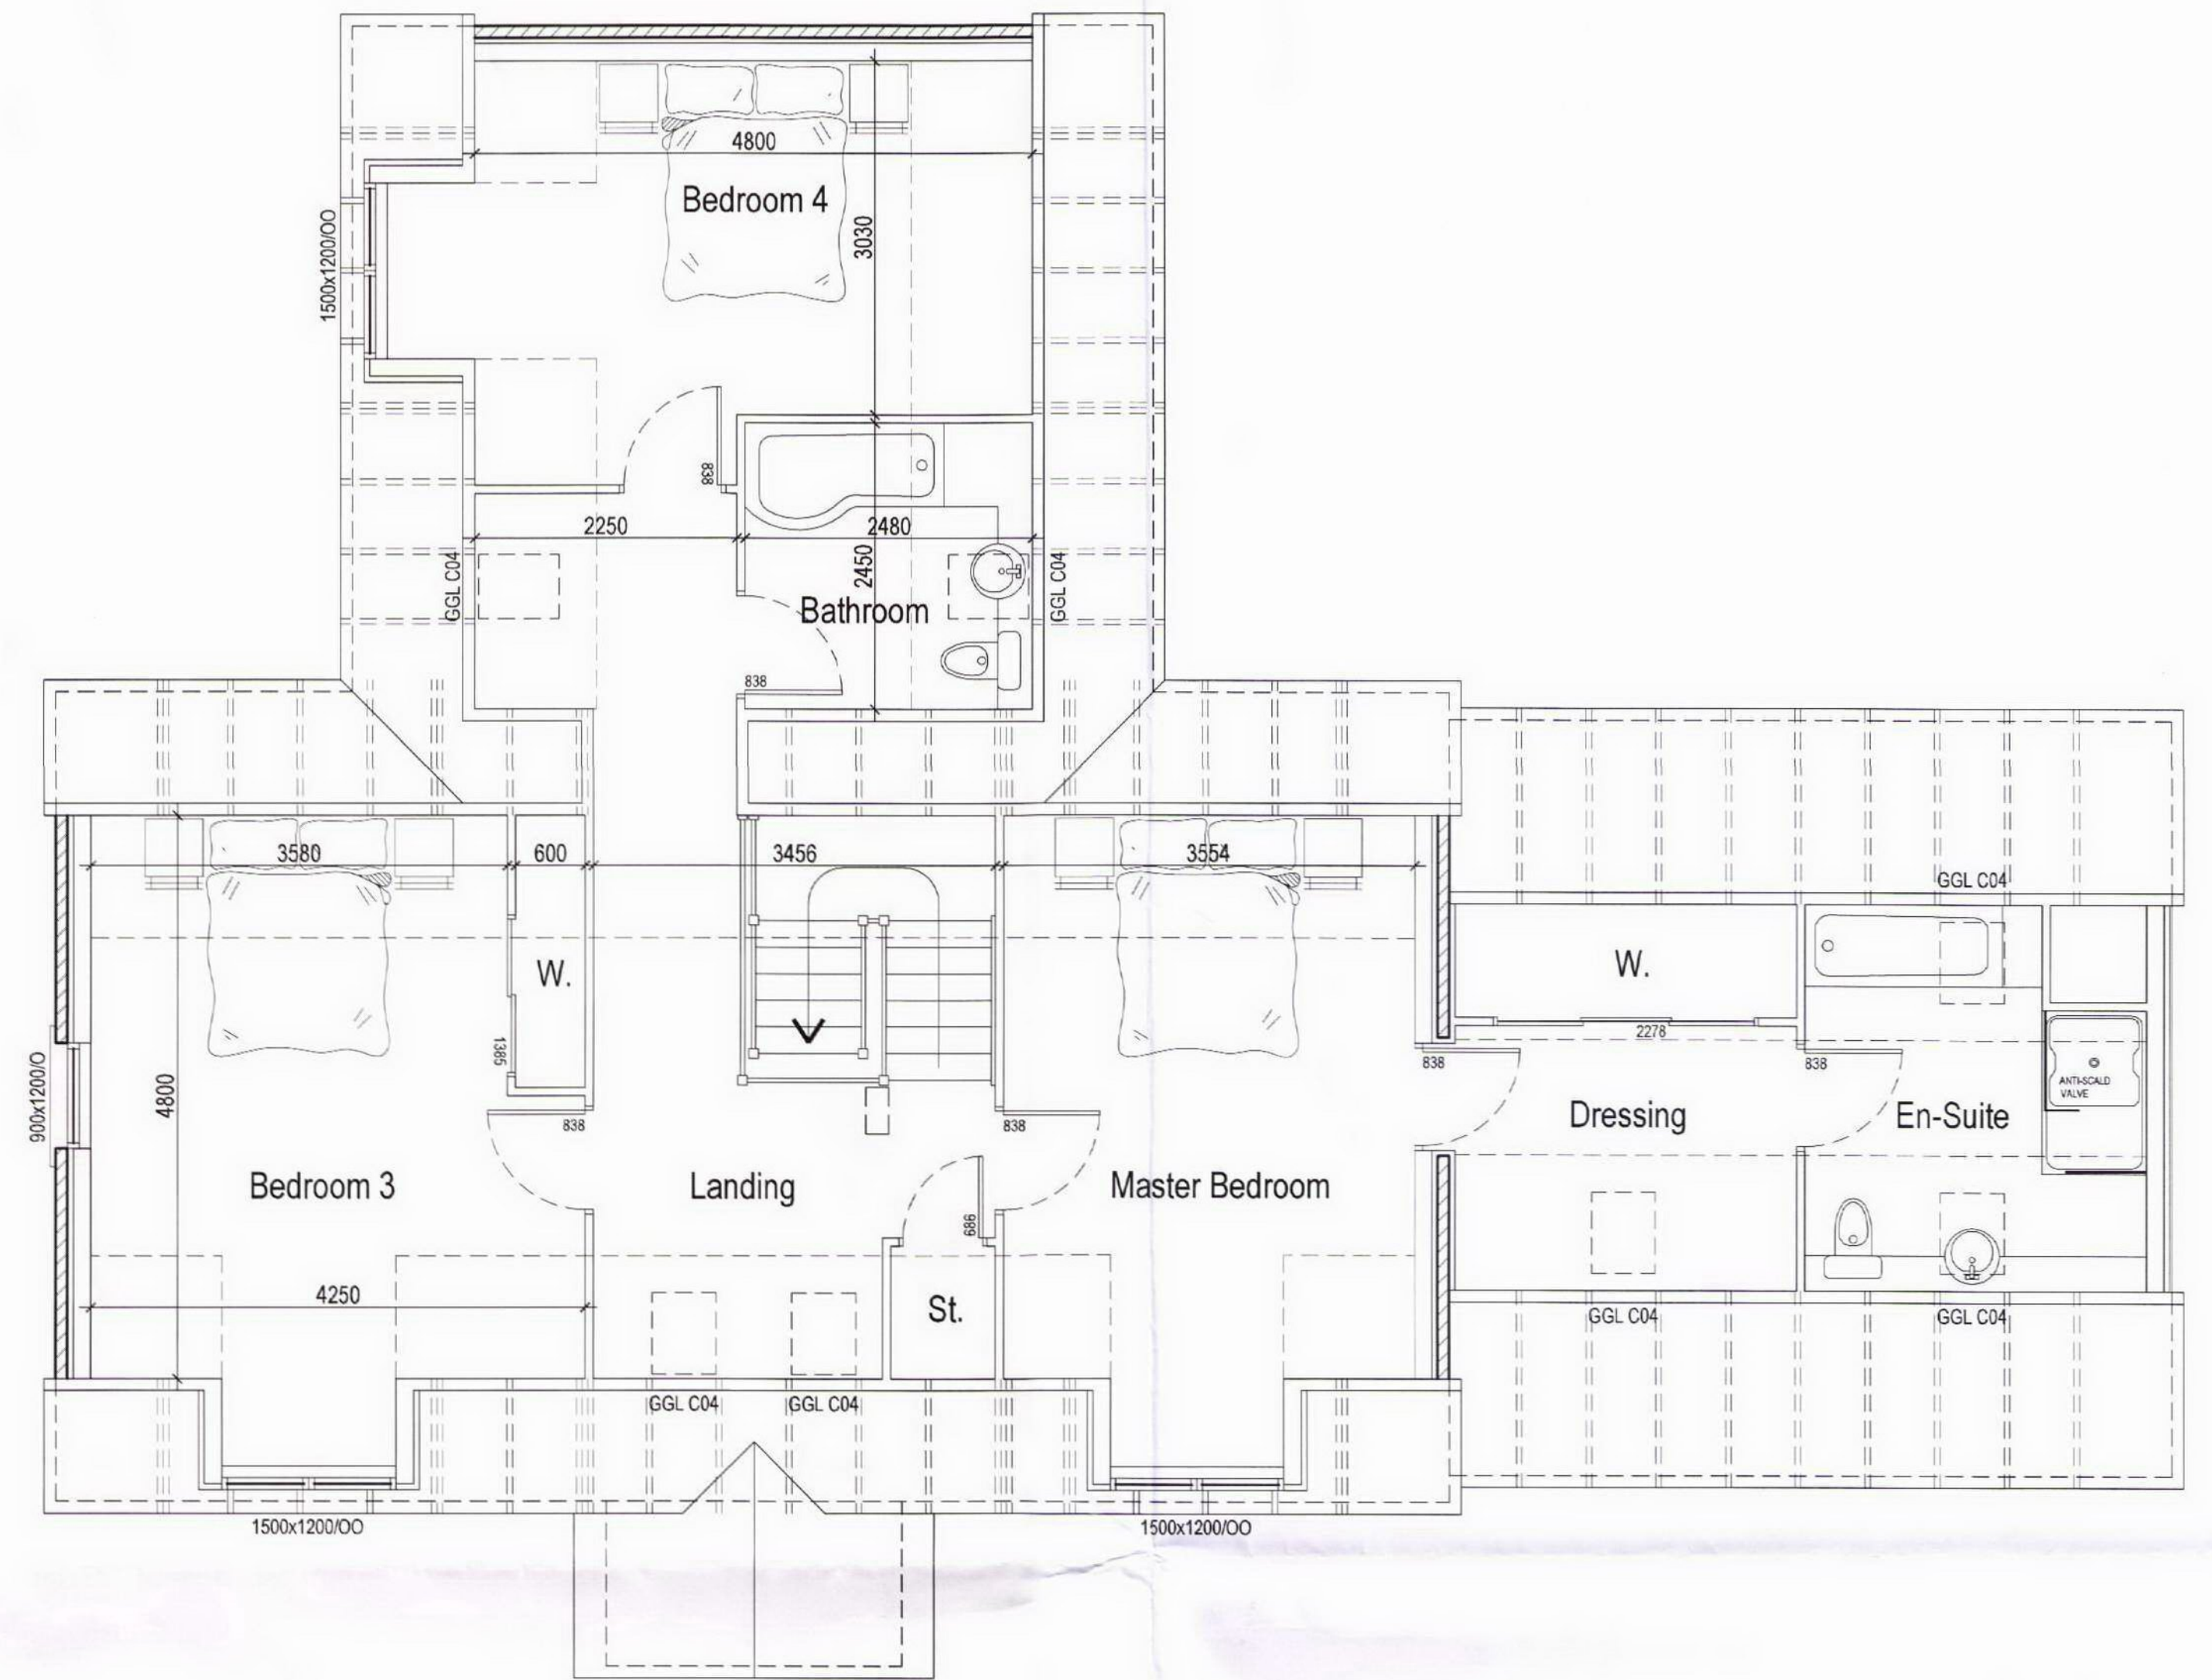

First Floor Plan 1:50 (106.63m²)

**Town & Country Planning
 (Scotland) Act, 1997
 as amended**

APPROVED

11.03.2011

**Development Management
 Environmental Services
 The Moray Council**

AMENDED PLANS		RECEIVED - 2 JUN 2010	
B	REVISED HOUSETYPE FOR PLANNING	MC	01.2010
A	FURTHER DETAIL ADDED	GM	09.2009
Rev		Date	
Gordon Scott Architectural Services Ltd Langavat House Old Skene Road Westhill Aberdeen AB32 6UB			
		Tel: 01224 744106 Tel: 01467 626828 Fax: 01467 626822	
TITLE: Proposed House At Plot 1 Minduff Drybridge Buckie			
FOR: Milne Property Developments			
drawn by:	G. Mathieson	drawing no:	
checked by:			GS0130 - 001
date:	09.2009		
scale:	1:50, 1:100	rev:	B