


PLOT4 SUBJECT TO SEPERATE PLANNING APPLICATION.

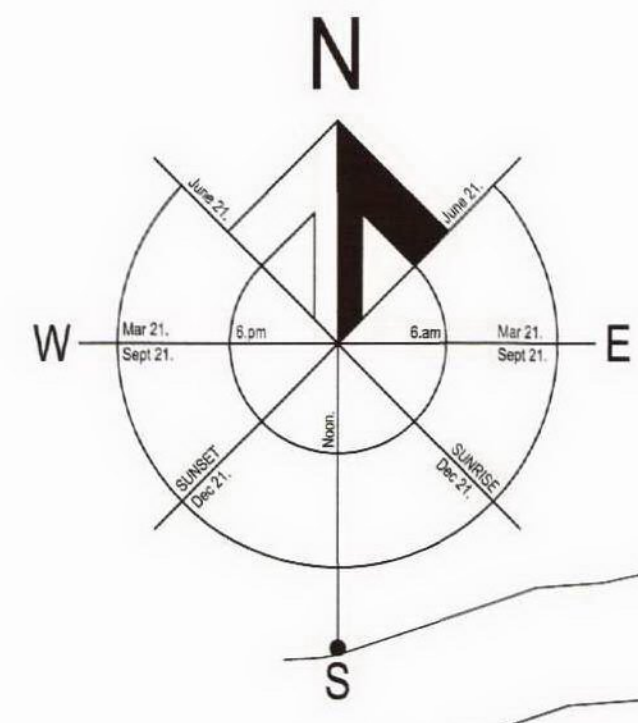


Development Site Plan 1:2500

Town & Country Planning
(Scotland) Act, 1997
as amended

APPROVED

11.03.2011

Development Management
Environmental Services
The Moray Council

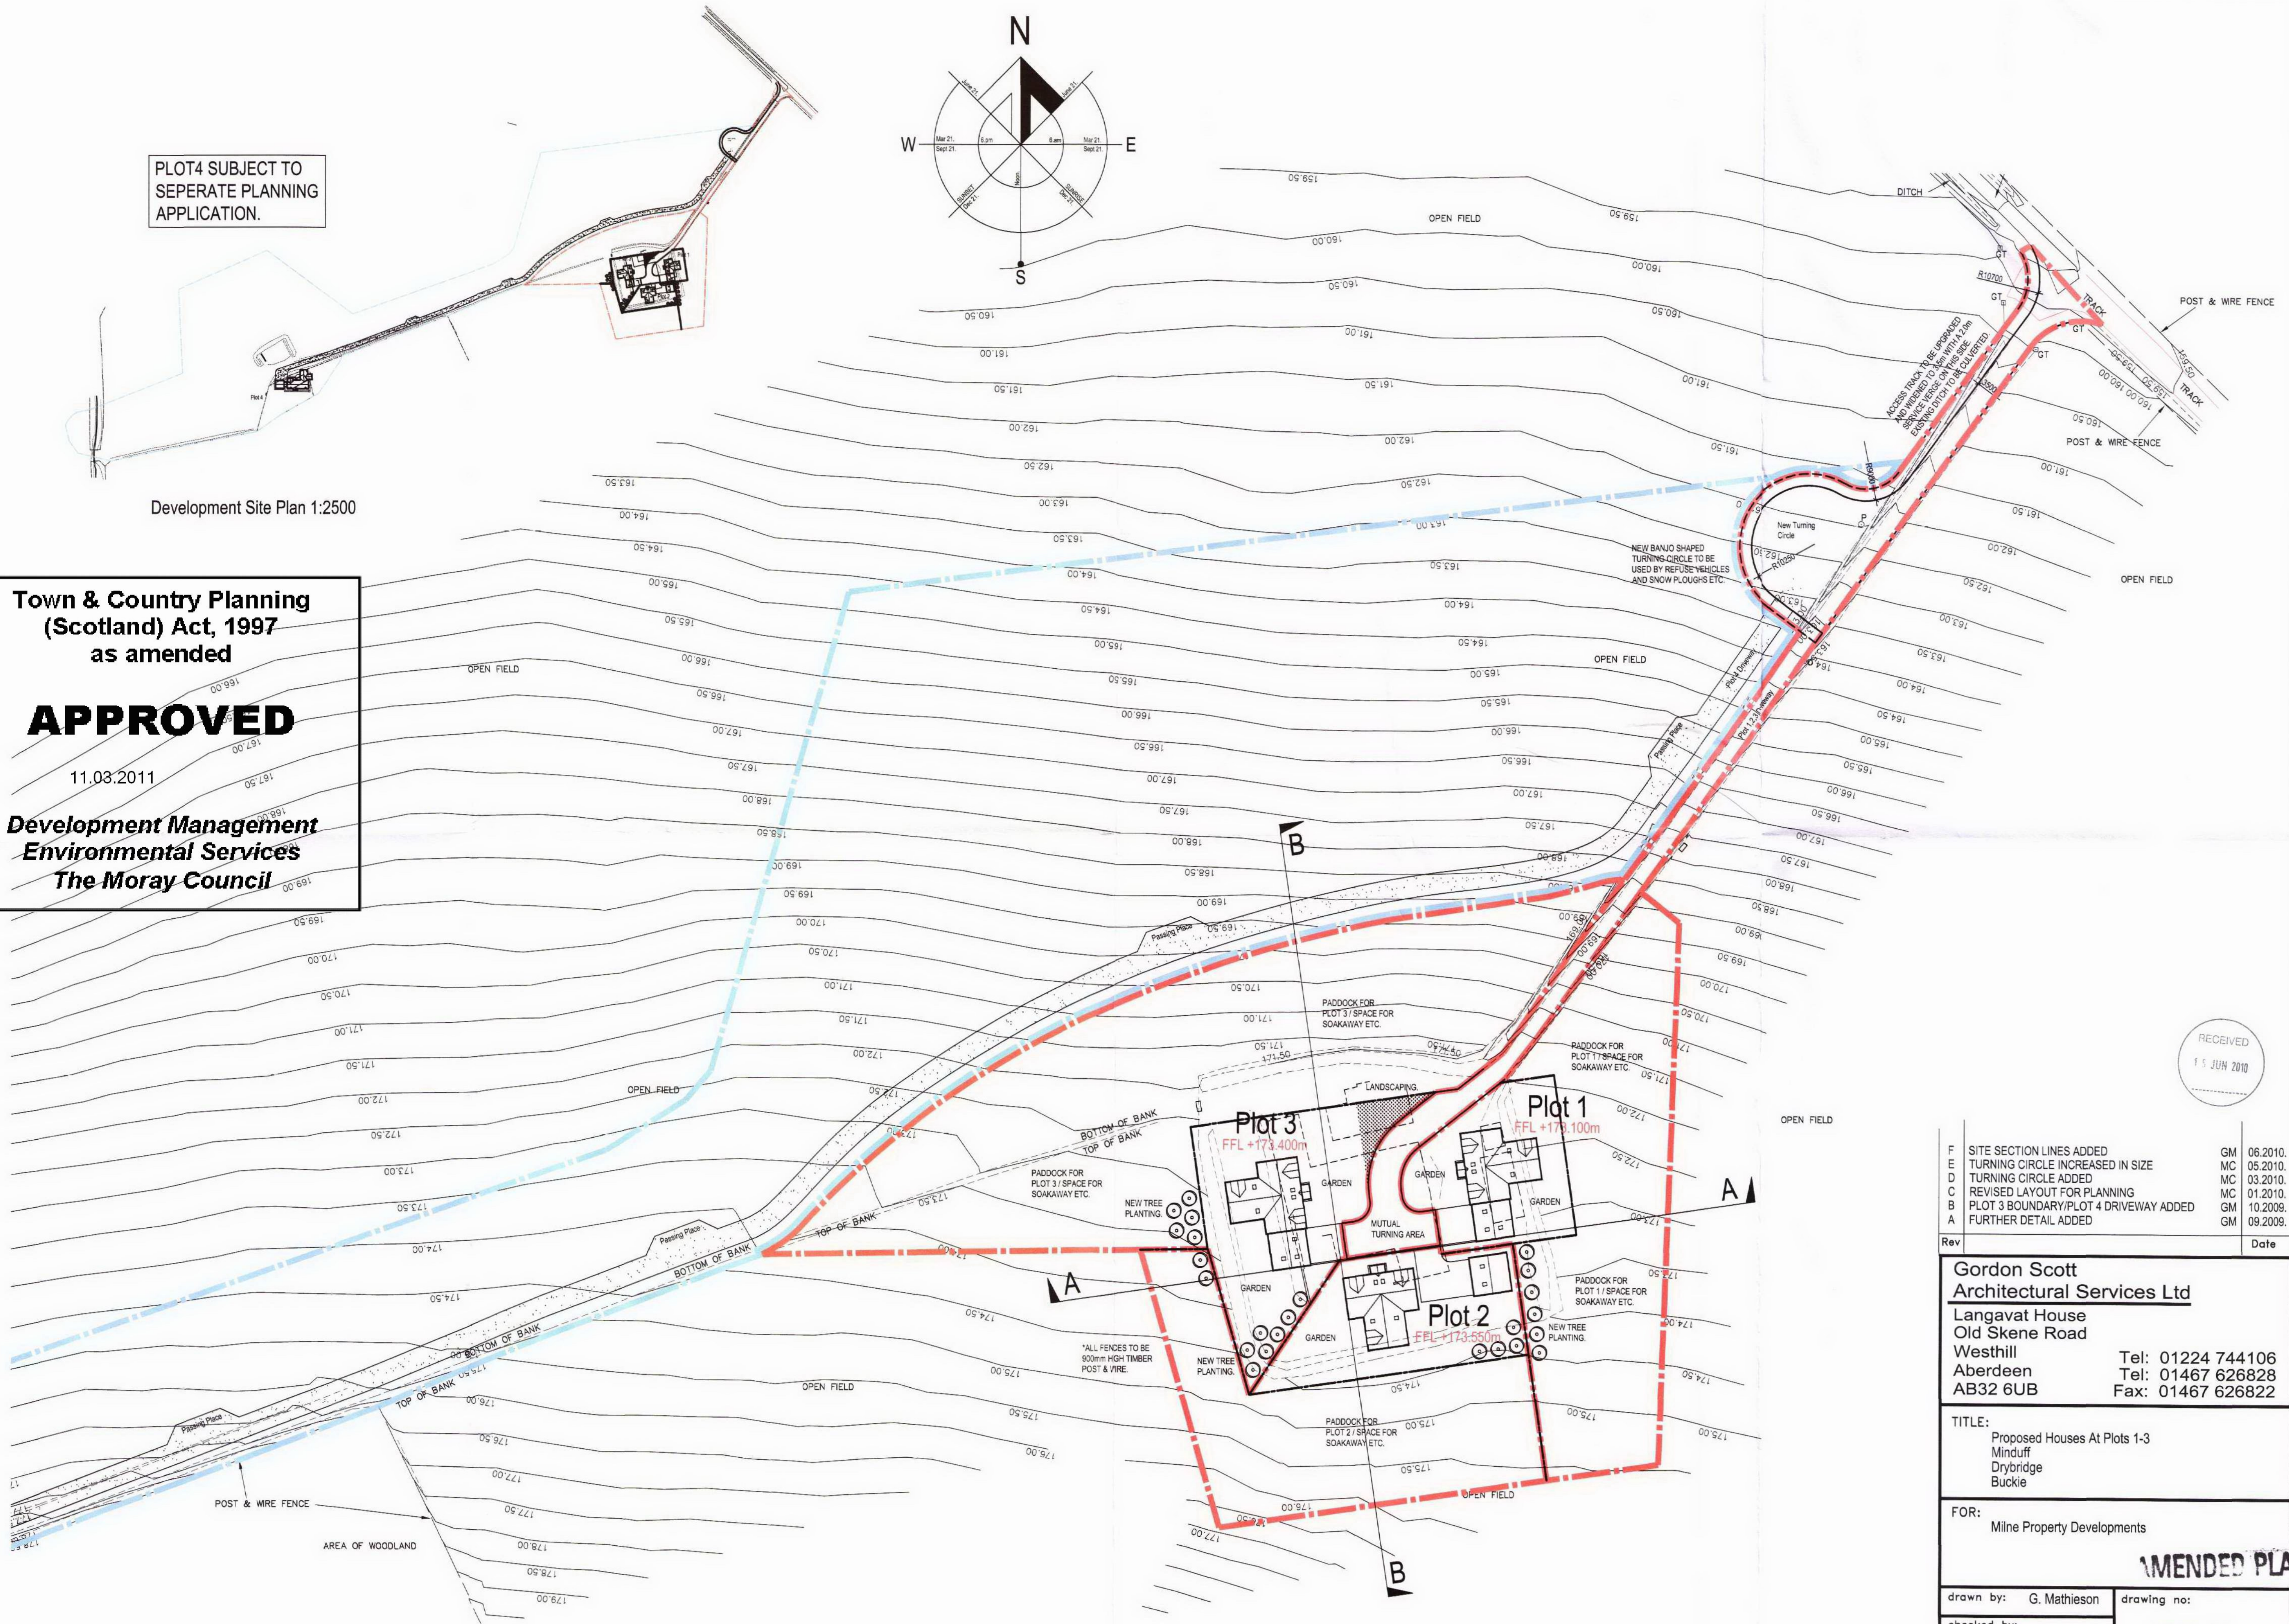

RECEIVED
15 JUN 2010

F	SITE SECTION LINES ADDED	GM	06.2010.
E	TURNING CIRCLE INCREASED IN SIZE	MC	05.2010.
D	TURNING CIRCLE ADDED	MC	03.2010.
C	REVISED LAYOUT FOR PLANNING	MC	01.2010.
B	PLOT 3 BOUNDARY/PLOT 4 DRIVEWAY ADDED	GM	10.2009.
A	FURTHER DETAIL ADDED	GM	09.2009.

Gordon Scott
Architectural Services Ltd
Langavat House
Old Skene Road
Westhill
Aberdeen
AB32 6UB
Tel: 01224 744106
Tel: 01467 626828
Fax: 01467 626822

TITLE:
Proposed Houses At Plots 1-3
Minduff
Drybridge
Buckie

FOR:
Milne Property Developments

AMENDED PLANS

drawn by: G. Mathieson	drawing no: GS0130 - 006
checked by:	
date: 09.2009	
scale: 1:500 1:2500	rev: 5

Partial Site Plan 1:500