

DATED THE

DAY OF

2023

LEICESTERSHIRE COUNTY COUNCIL

and

OSBASTON PARISH COUNCIL

CONSENT UNDER SECTION 72 OF THE
ROAD TRAFFIC REGULATION ACT 1984
FOR THE INSTALLATION OF SIGNS IN THE HIGHWAY

Licence to install GATEWAY SIGNS ON THE HIGHWAY on:
VARIOUS ROADS, OSBASTON
in the County of Leicestershire.

Leicestershire County Council
County Hall
Glenfield
Leicester
LE3 8RA

THIS CONSENT is issued on the day of 2023

BY THE LEICESTERSHIRE COUNTY COUNCIL of County Hall Glenfield Leicester LE3 8RA (hereinafter called "the County Council") to **OSBASTON PARISH COUNCIL** acting by the Clerk to the PARISH Council for the time being of 10 Little Mill Close, Barlestone, Nuneaton, CV13 0HW (called "the PARISH Council")

WHEREAS the County Council is the Highway Authority for the various roads in Osbaston in the county of Leicestershire and now hereby grants consent to the Parish Council to install and thereafter maintain gateway structures within the public highway subject to the provisions of Section 72 of the Road Traffic Regulation Act 1984 and of the further conditions and stipulations set out in this Consent which are deemed to apply to the gateway structures as may be the case, which are-

1. The gateway structures shall only be installed at the locations shown on the plan attached to this Consent being within the highway in the County of Leicestershire as shown marked on the location plan (S1, S2, S3). The gateway structures shall not be repositioned without the further consent of the County Council.
2. The gateway structures shall be of a design and specification approved by the County Council's Highways Area Manager and shall not be varied or modified without the further approval of the County Council.
3. The gateway structures shall be installed in a workmanlike manner without unnecessary damage to the highway which, if required, shall be reinstated to a like standard and to the satisfaction of the County Council.

4. The gateway structures shall be maintained to a good condition so as not to be a nuisance or hazard to any person including adjoining landowners or users of the highway and in the event that the gateway structures requires repair or modification then the PARISH Council shall carry out such reasonable requirements that the County Council acting by its Highways Area Manager may indicate in writing, within 14 days of such notification.
5. The PARISH Council shall be responsible for inspecting the gateway structures to ensure that they are functioning and serving their purpose. An officer of the Traffic and Signals department shall also inspect the gateway structures after they have been installed to ensure that they have been installed in accordance with the design and specification approved by the County Council's Highways Area Manager.
6. An officer of the Traffic and Signals department can inspect the gateway structures if an asset has been damaged in any emergency i.e. road traffic collision (not limited to this) and if there is a hazard or danger to the highway and/or the highway users.
7. The PARISH Council hereby indemnifies the County Council in respect of any costs, claim or damages whatsoever including personal injury arising out of the installation and maintenance or lack of it of the gateway structures except to the extent that any such claim arises from the actions of the County Council itself or its agents servants or officers.
8. The PARISH Council shall maintain a suitable Insurance Policy in the minimum sum of £10 million in respect of any claims arising from the provision of the gateway structures and shall, if required, afford the County Council sight of the Policy.
9. No part of the gateway structures shall be less than 1.5 metres from the kerb face or interfere with the visibility from nearby junctions and/ or

drives and the gateway structures shall be installed in a manner so that they do not interfere with any utility assets.

10. This Consent shall commence on the date of signing and may be terminated by the County Council giving at least 28 days' notice to the PARISH Council or by the PARISH Council surrendering the Consent whereupon the PARISH Council shall make arrangements for the gateway structures to be removed and the highway reinstated to the reasonable satisfaction of the County Council.

And the County Council acting by its Director of Law and Governance and the PARISH Council acting by its Chairman and one other member have signed this consent both the County Council and the PARISH Council intending to be bound by it.

SIGNED BY LAUREN HASLAM)

Director of Law and Governance)

and duly authorised officer for)


LEICESTERSHIRE COUNTY COUNCIL)

SIGNED BY the CHAIRMAN of)

OBASTON PARISH COUNCIL)

SIGNED BY a MEMBER of the)

OSBASTON PARISH COUNCIL)

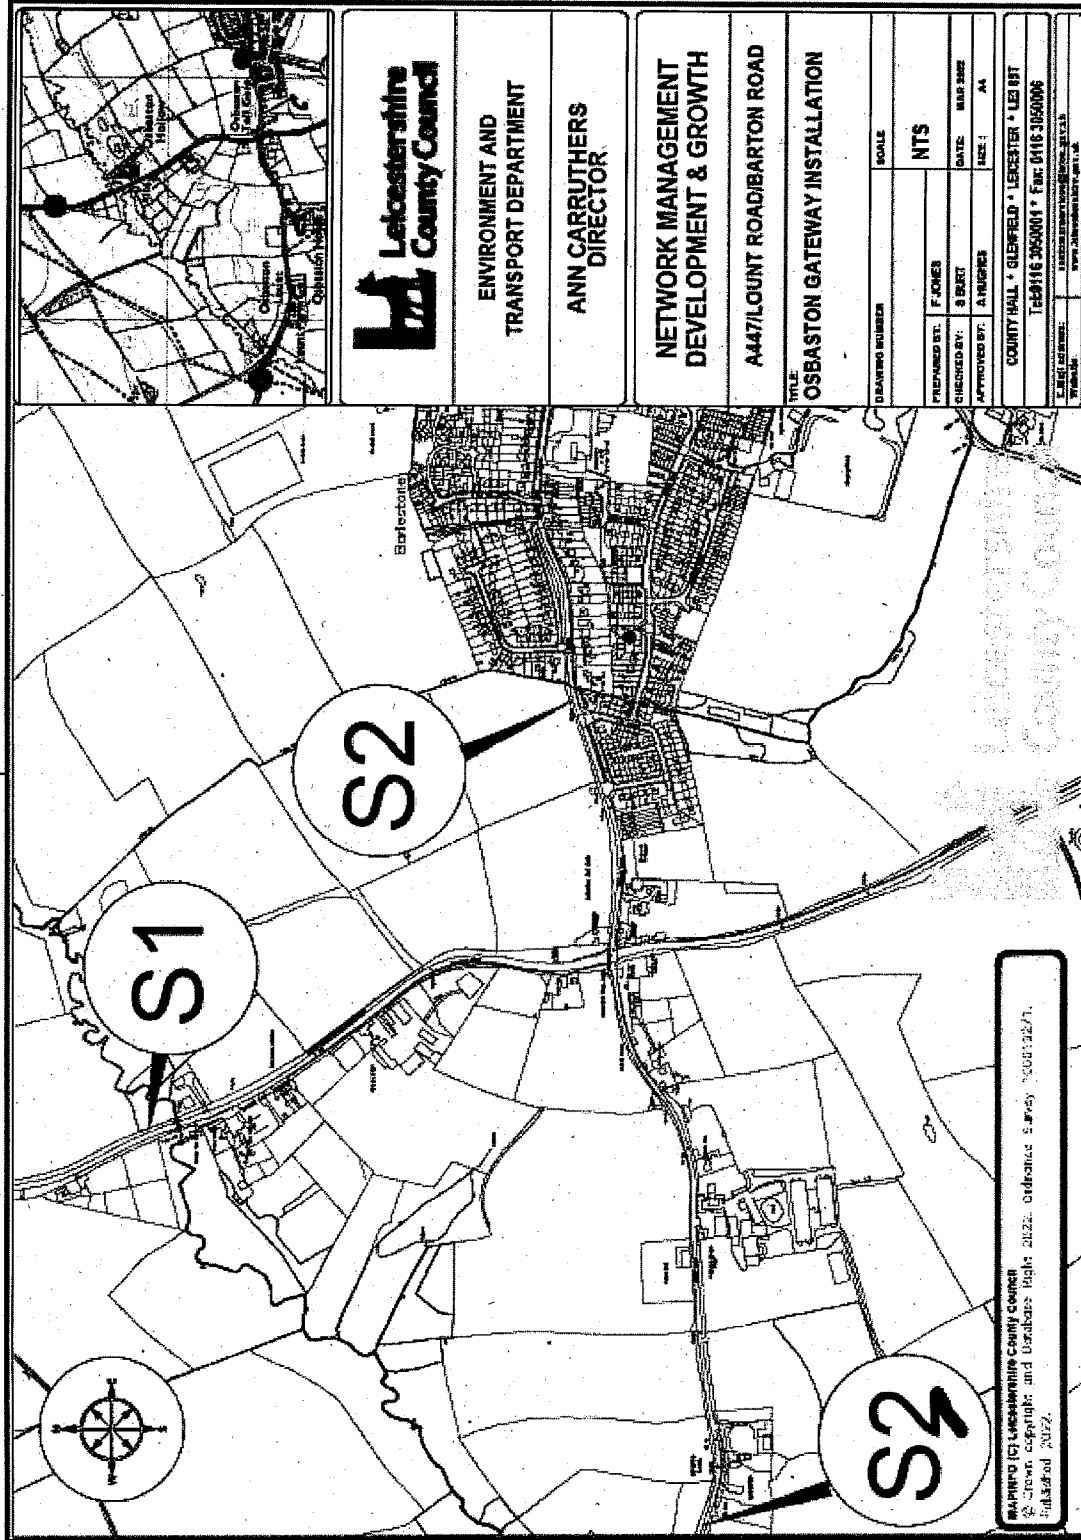

ENVIRONMENT AND
TRANSPORT DEPARTMENT

ANN CARRUTHERS
DIRECTOR

NETWORK MANAGEMENT
DEVELOPMENT & GROWTH

A447/LOUNT ROAD/BARTON ROAD

TITLE
OSBASTON GATEWAY INSTALLATION

DRAWING NUMBER	SCALE
PREPARED BY: F. JONES	NTS
CHECKED BY: S. BERT	DATE: MAR 2002
APPROVED BY: A. HUGHES	SHEET: 1
COUNTY HALL * GLENFIELD * LEICESTER * LE1 8BT	
Tel: 0116 3050001 * Fax: 0116 3050006	
L16101 AD 000001	
www.leicestershire.gov.uk	

SHAPING [C] Leicestershire County Council
© Crown copyright and Database Right 2022. Ordnance Survey 100019271.
Published 2022.

