


First Floor 1:50

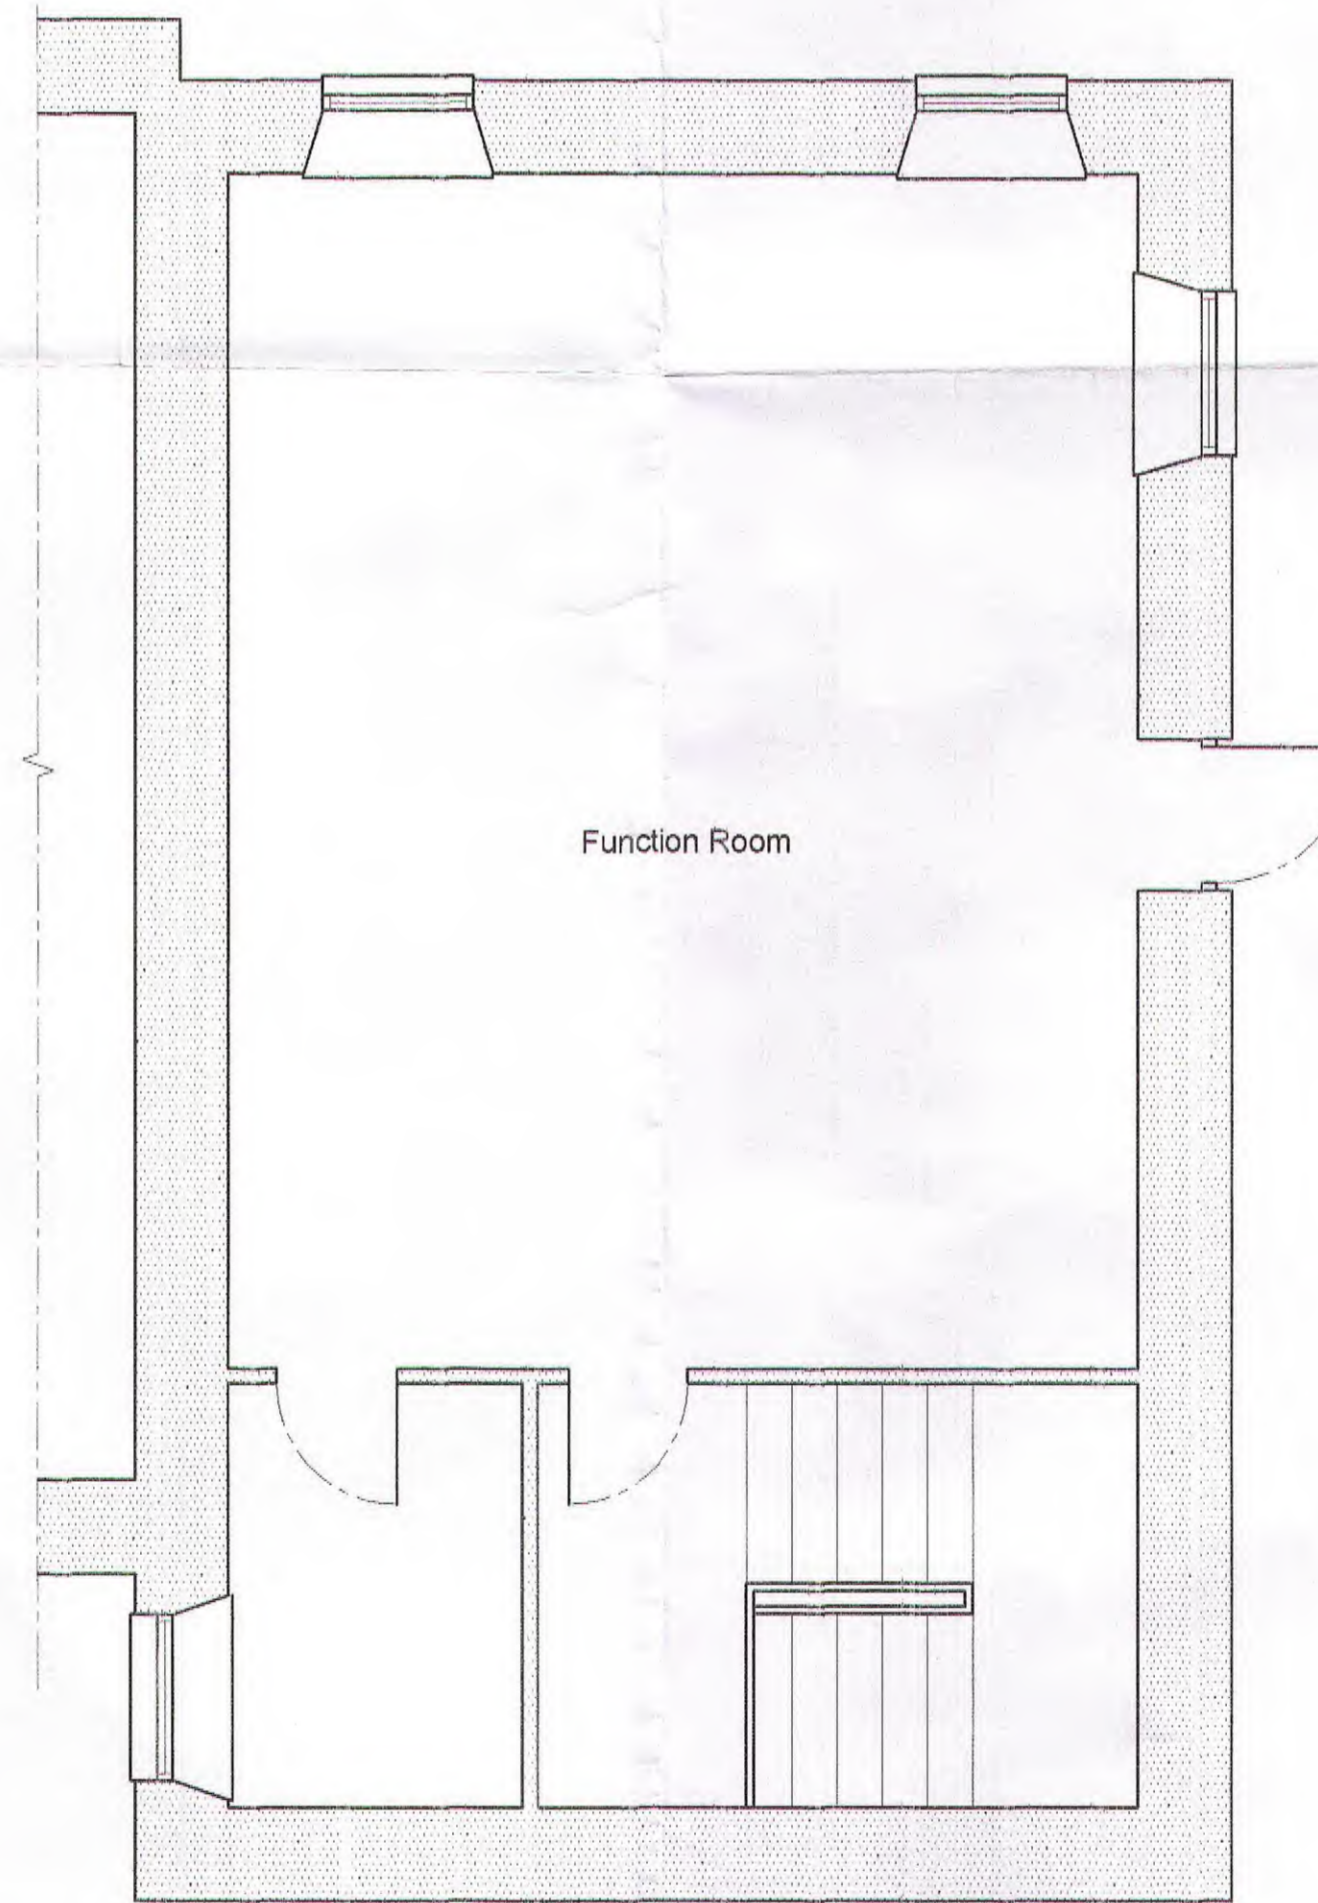

First Floor 1:50



Block Plan 1:200

03 DEC 2012

Project:		Proposed
1-9 Trongate Stonehouse		
Scale 1:50/1:200	Rev	
Date: 11/11/12	Rev	tro/04