


First Floor 1:50

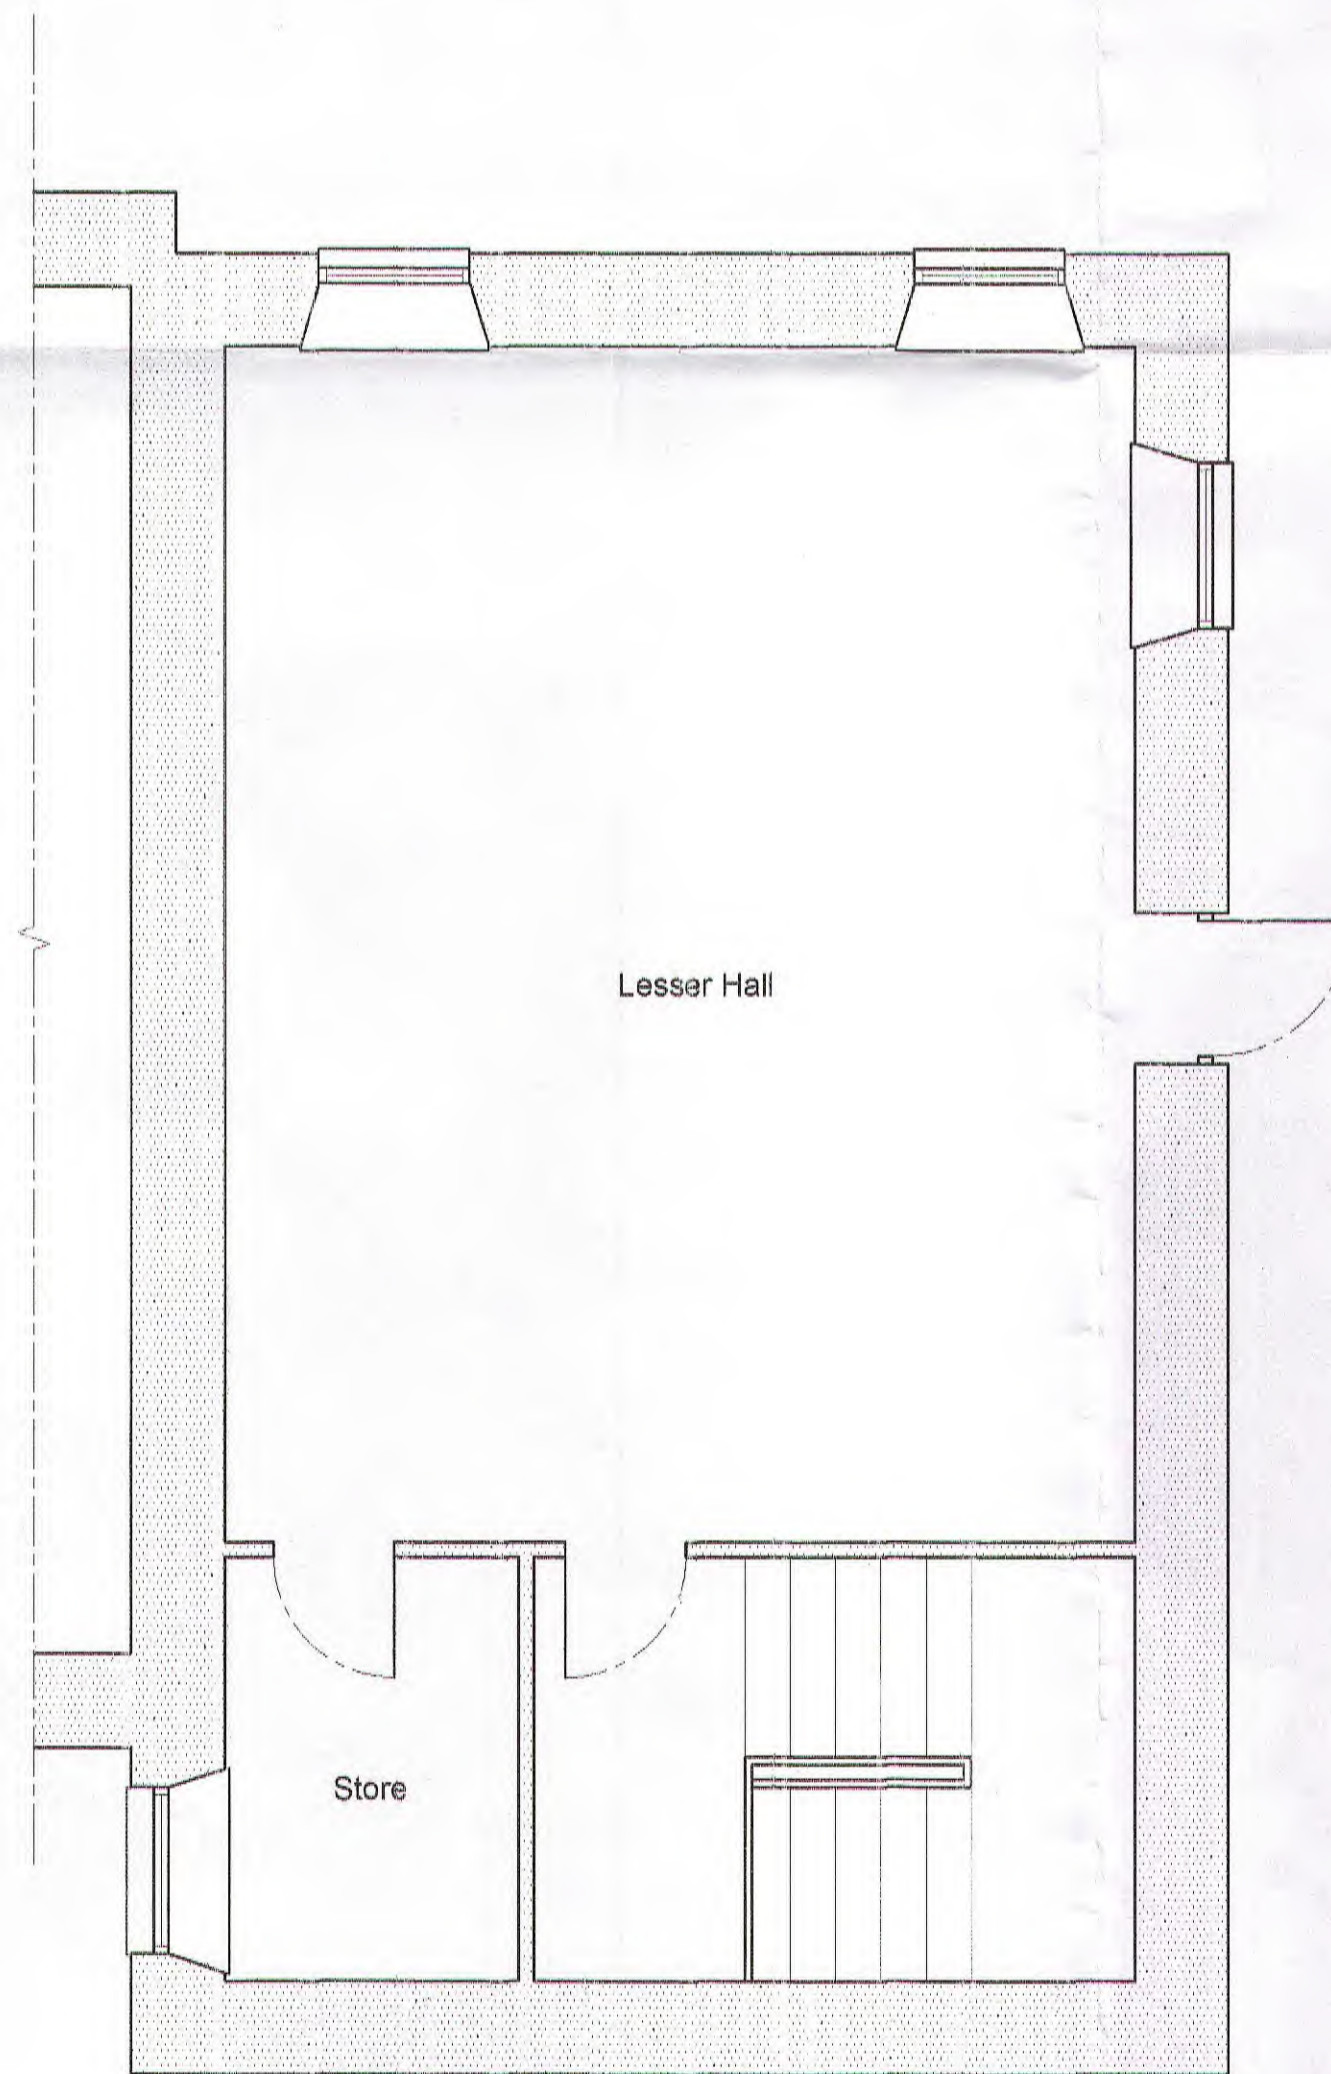

First Floor 1:50

Project :		<b>Existing</b>
1-9 Trongate Stonehouse		
Scale 1:50/1:200/1:1250	tro/02	
Date: 11/11/12	Rev	



Block Plan 1:200



Location Plan 1:1250