
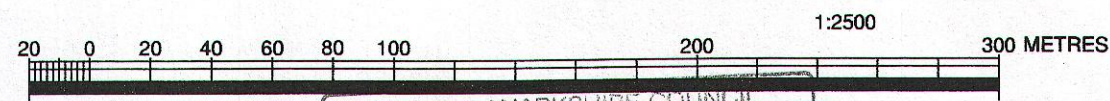




Residential Development (Outline) @ Kirk Street, Stonehouse.

Location Plan 1:2500

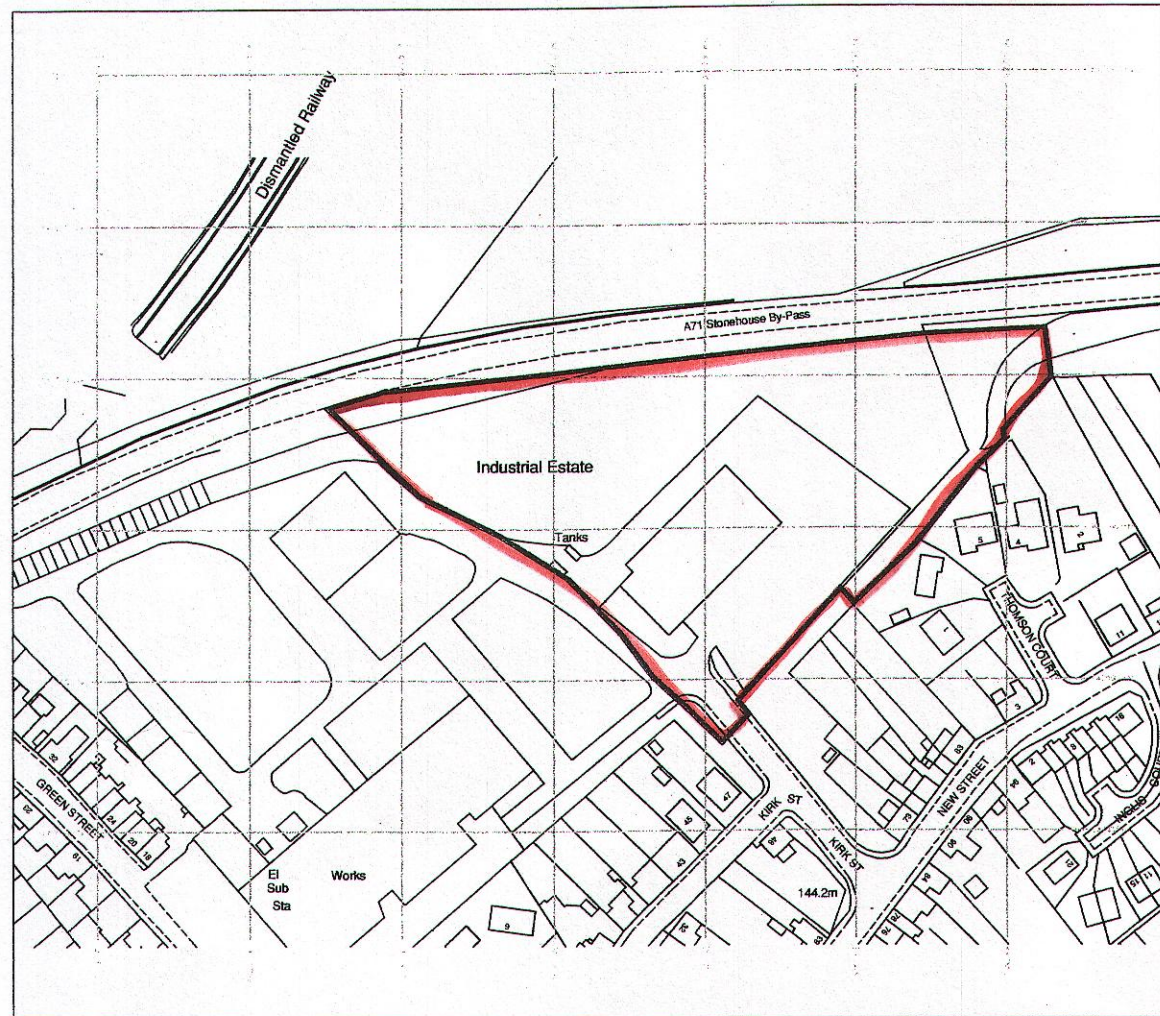

SOUTH LANARKSHIRE COUNCIL
Town & Country Planning (Scotland) Acts
APPROVED
IN TERMS OF CONSENT OF
22 APR 2010
Michael McGlynn
Head of Planning and Building Standards
Services

Block Plan 1:1250

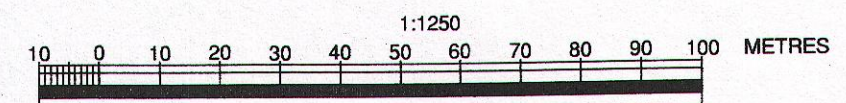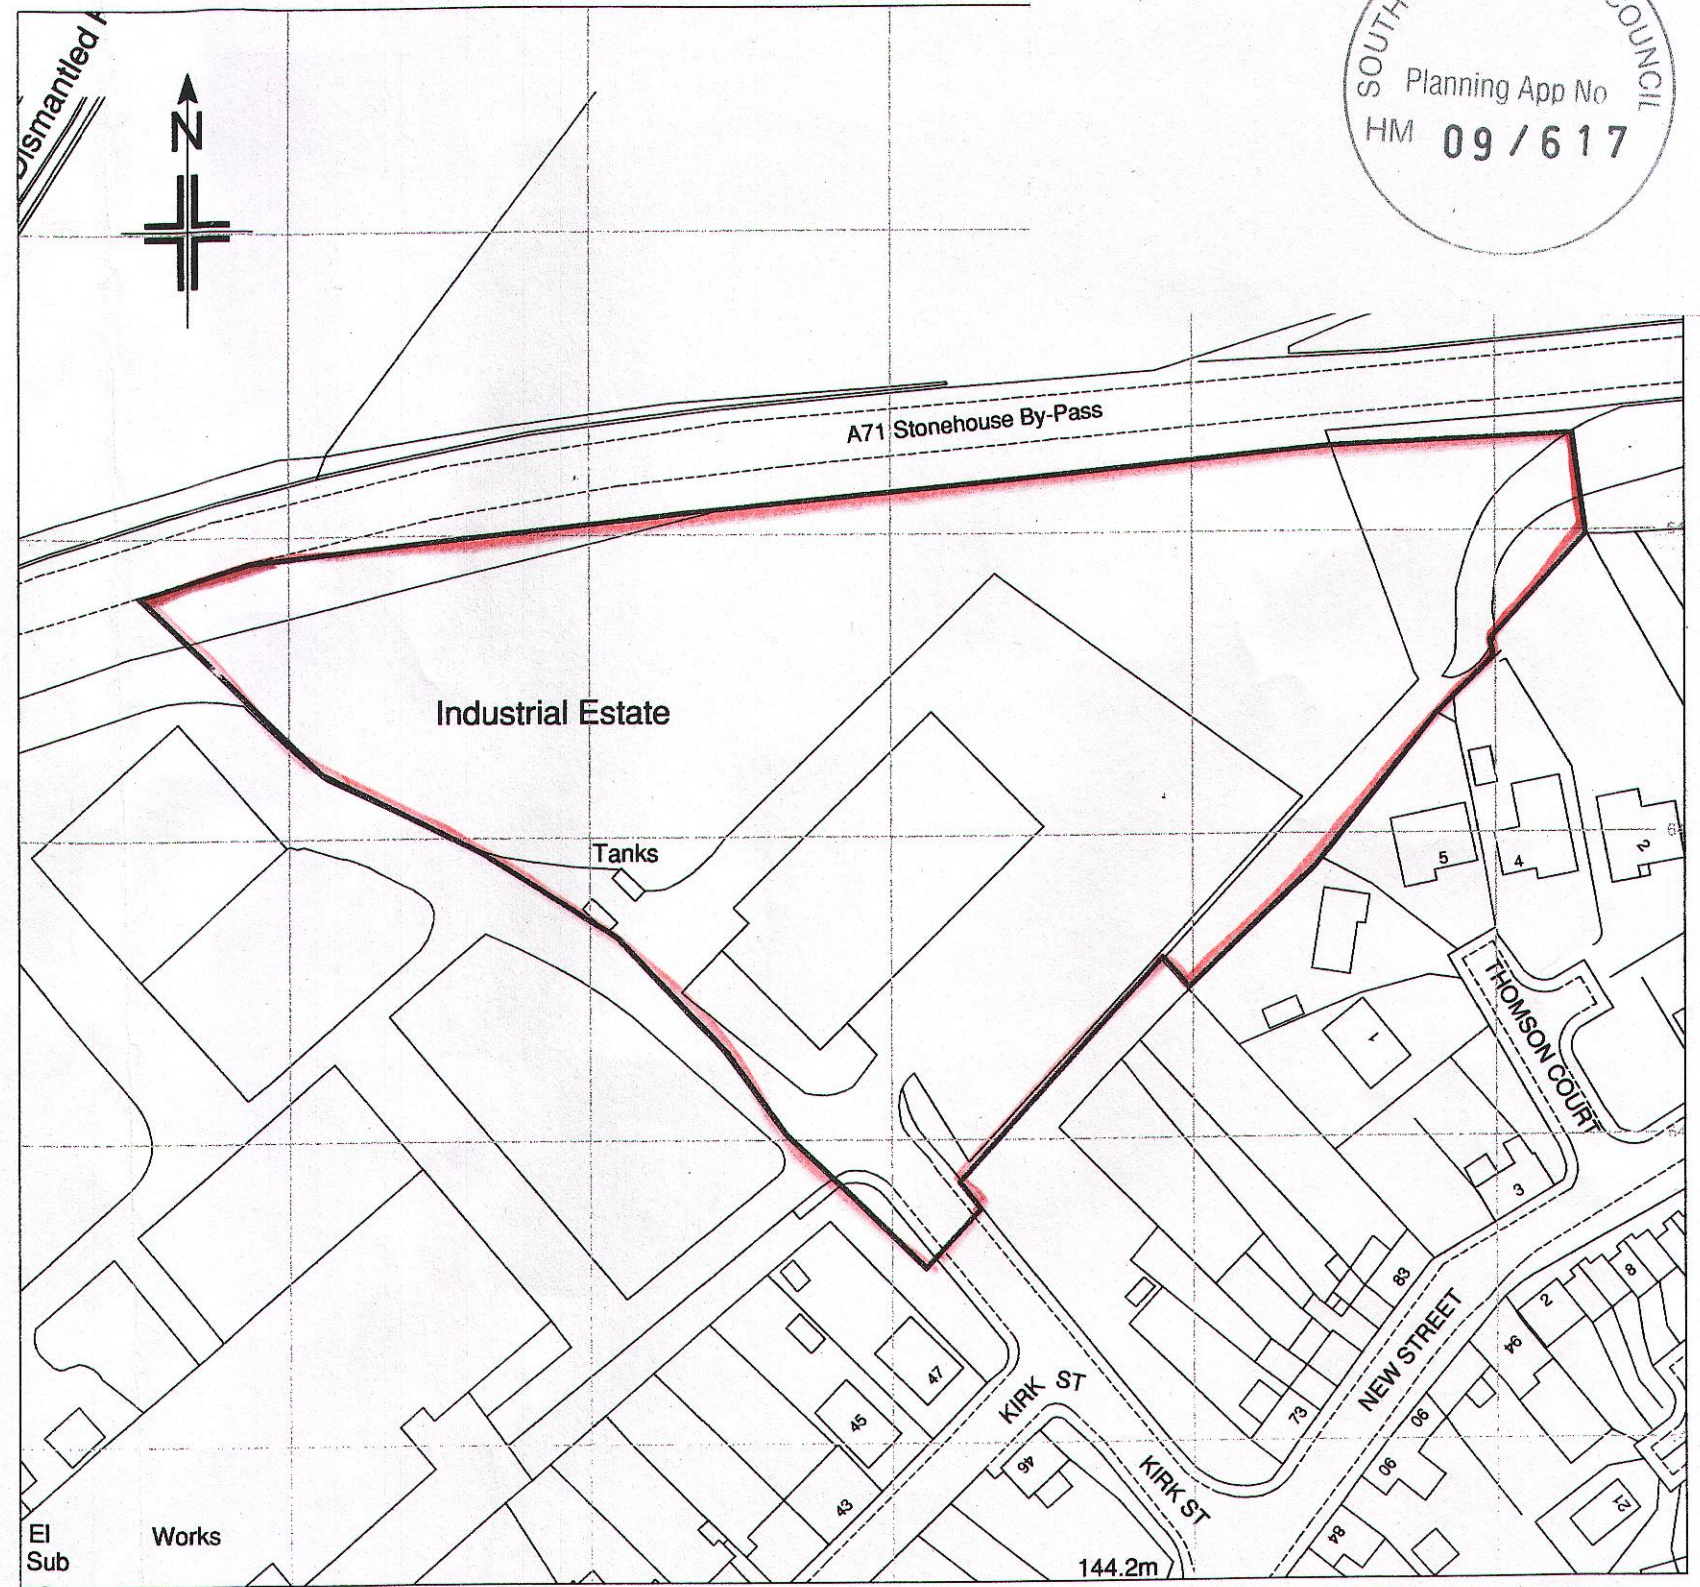

LOCATION PLAN & BLOCK PLAN N^o. 1