


General Notes:

Do not scale from this drawing- refer only to stated dimensions. If in doubt request clarification from this office. This drawing, and associated copyright, is the property of Convery Prenty Architects Ltd.

revision	date	note
-	00/00/00	Revision Notes

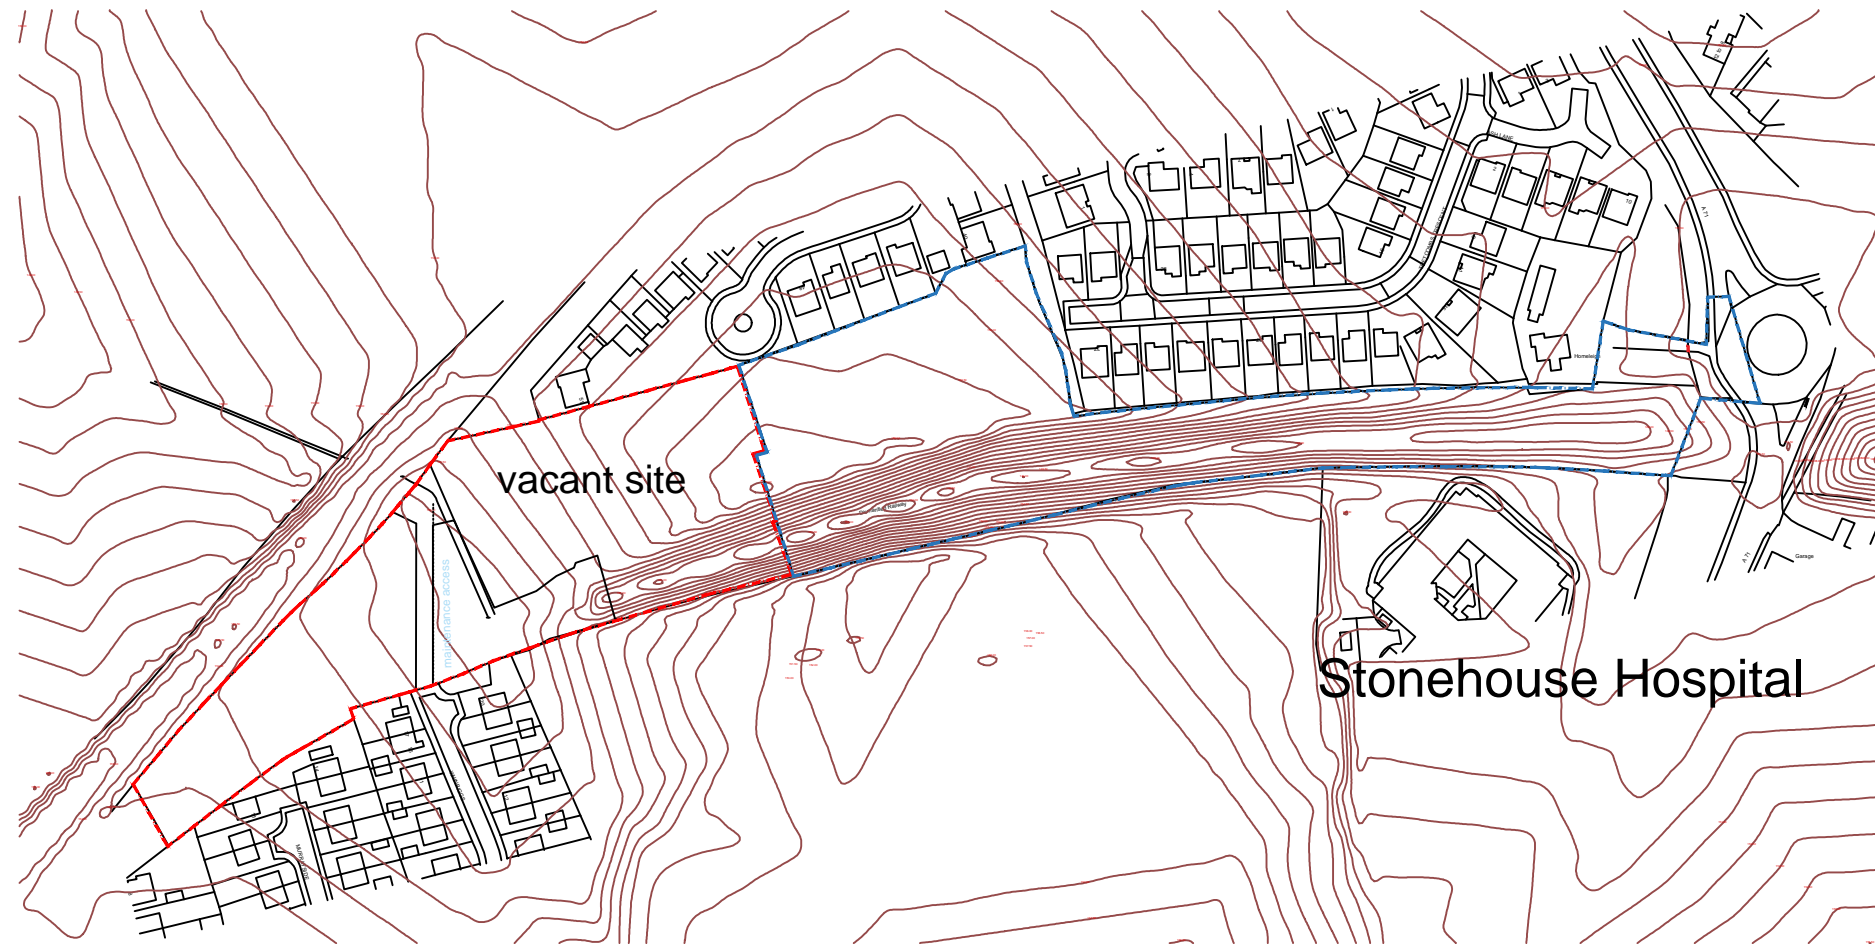

Stonehouse Hospital

vacant site



Application site
PHASE 2



CONVERY PRENTY ARCHITECTS

20 High Craighall Road, Glasgow, G4 9UD
www.cparch.co.uk 0141 237 1718



CLIENT APSIS Homes
PROJECT RESIDENTIAL DEVELOPMENT
LAND WEST OF
TOFTCOMBS CRESCENT.
STONEHOUSE

DRAWING Location plan
Phase 2

PAPER SIZE A3	SCALE 1:2500	DATE Nov 2015
DRAWING NUMBER 309_000_2		REVISION -