


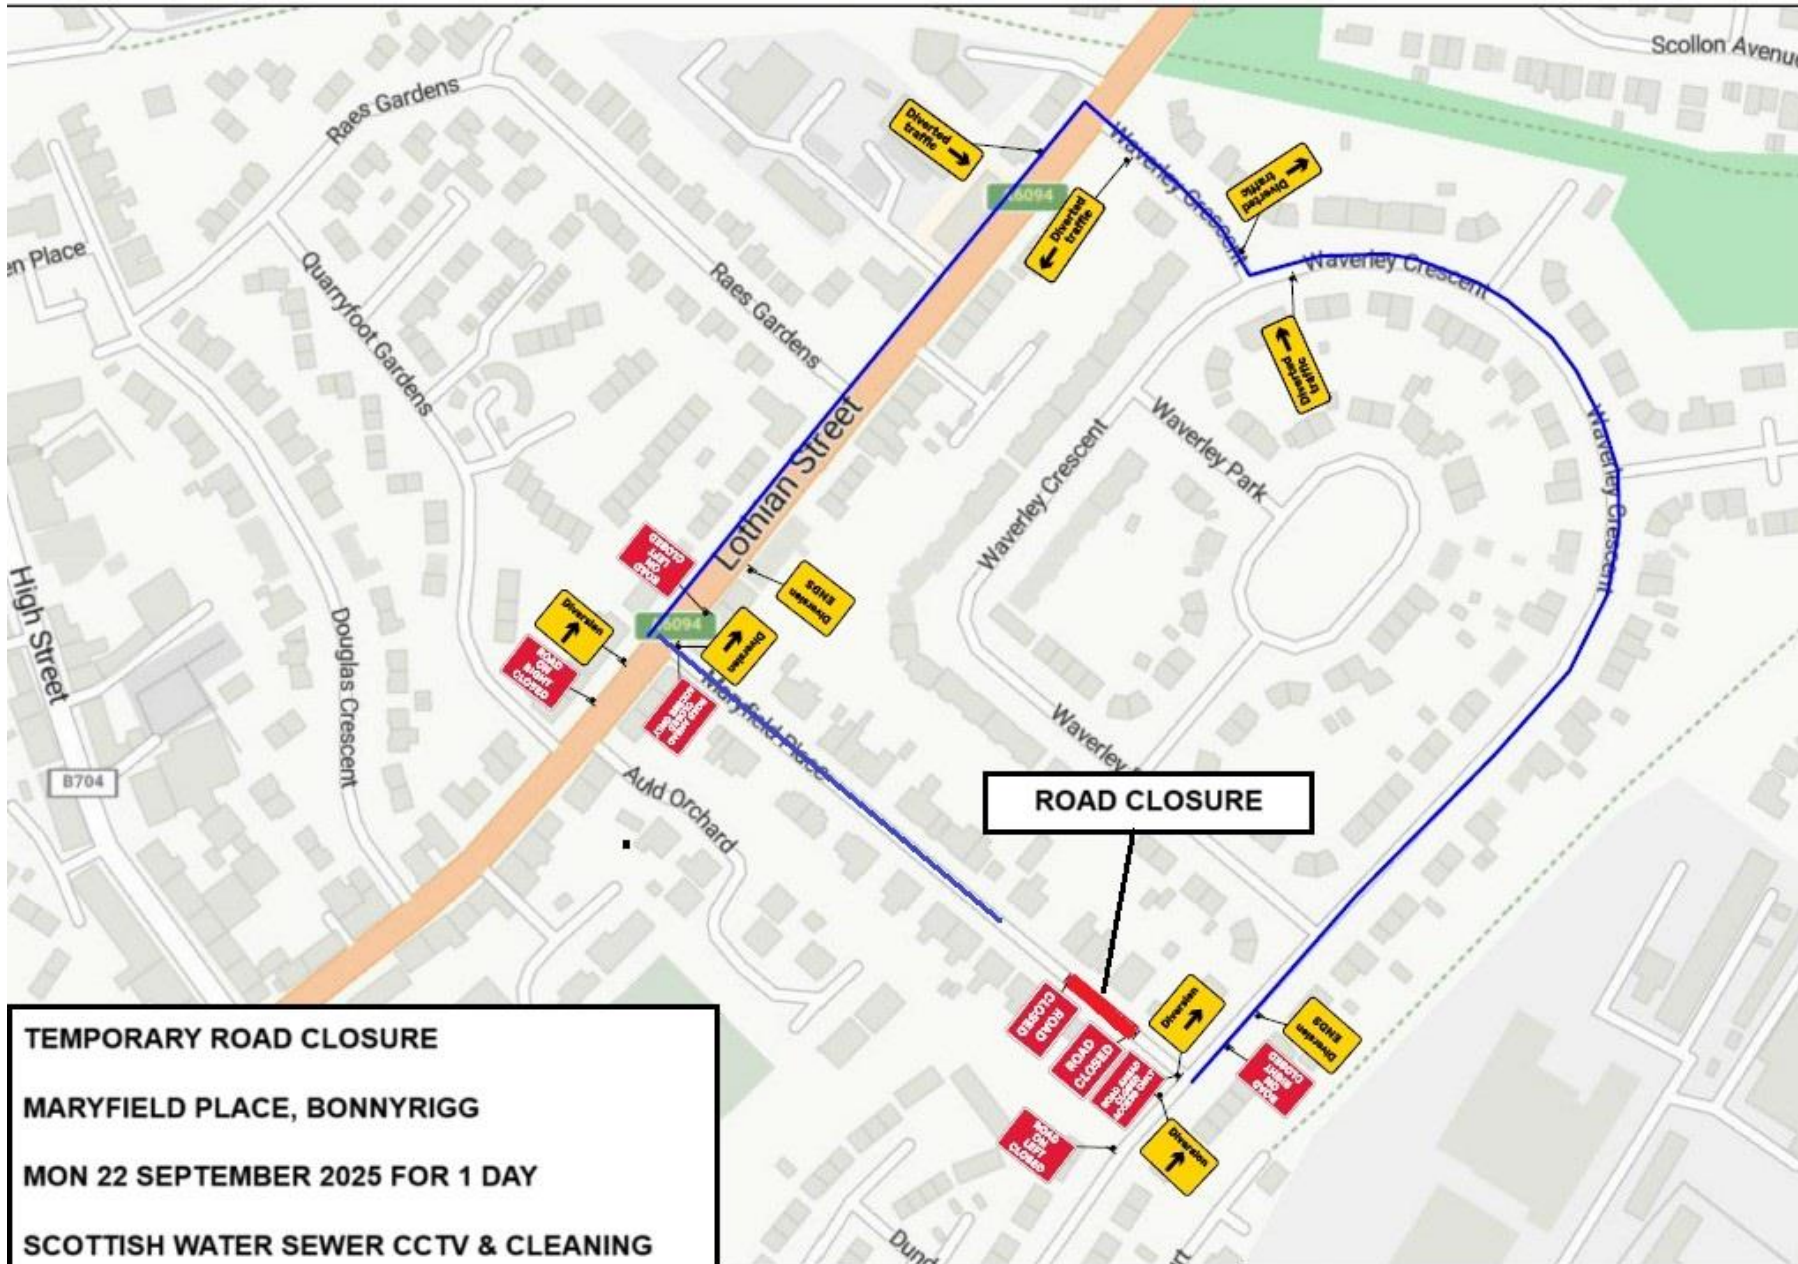

TEMPORARY ROAD CLOSURE

MARYFIELD PLACE, BONNYRIGG

MON 22 SEPTEMBER 2025 FOR 1 DAY

SCOTTISH WATER SEWER CCTV & CLEANING

— DIVERSION ROUTE

**ROAD CLOSURE
DIVERSION**



Clare House,
Coppermill Ln,
Harefield,
Middlesex, UB9 6HZ
Tel: 01895 823711
Email:
tmdrawings@thelclancygroup.co.uk

Site Address:
24 Maryfield Place
Bonnyrigg
EH19 3BQ
SR2156 8959654

Client:
Clancy

CPH Contact:
Oakbank Office

Date of works:
T.B.A

Drawn by: WM
Date drawn: 11/03/2025

Drawing Requested By:
Juliet Gilchrist

KEY

- Diversion Route
- 750 Road Cones
- Sign
- Push Button
- Temporary Pedestrian Crossing
- Temporary Traffic Signals
- Work Area
- Safety Zone
- Bus Stop To Be Suspended
- Stop & Go
- Van
- No Parking Cone
- Zebra Crossing
- Signalised Junction and or Push Button Crossing
- Pedestrian Barrier

Drawing Number:
WM/9568