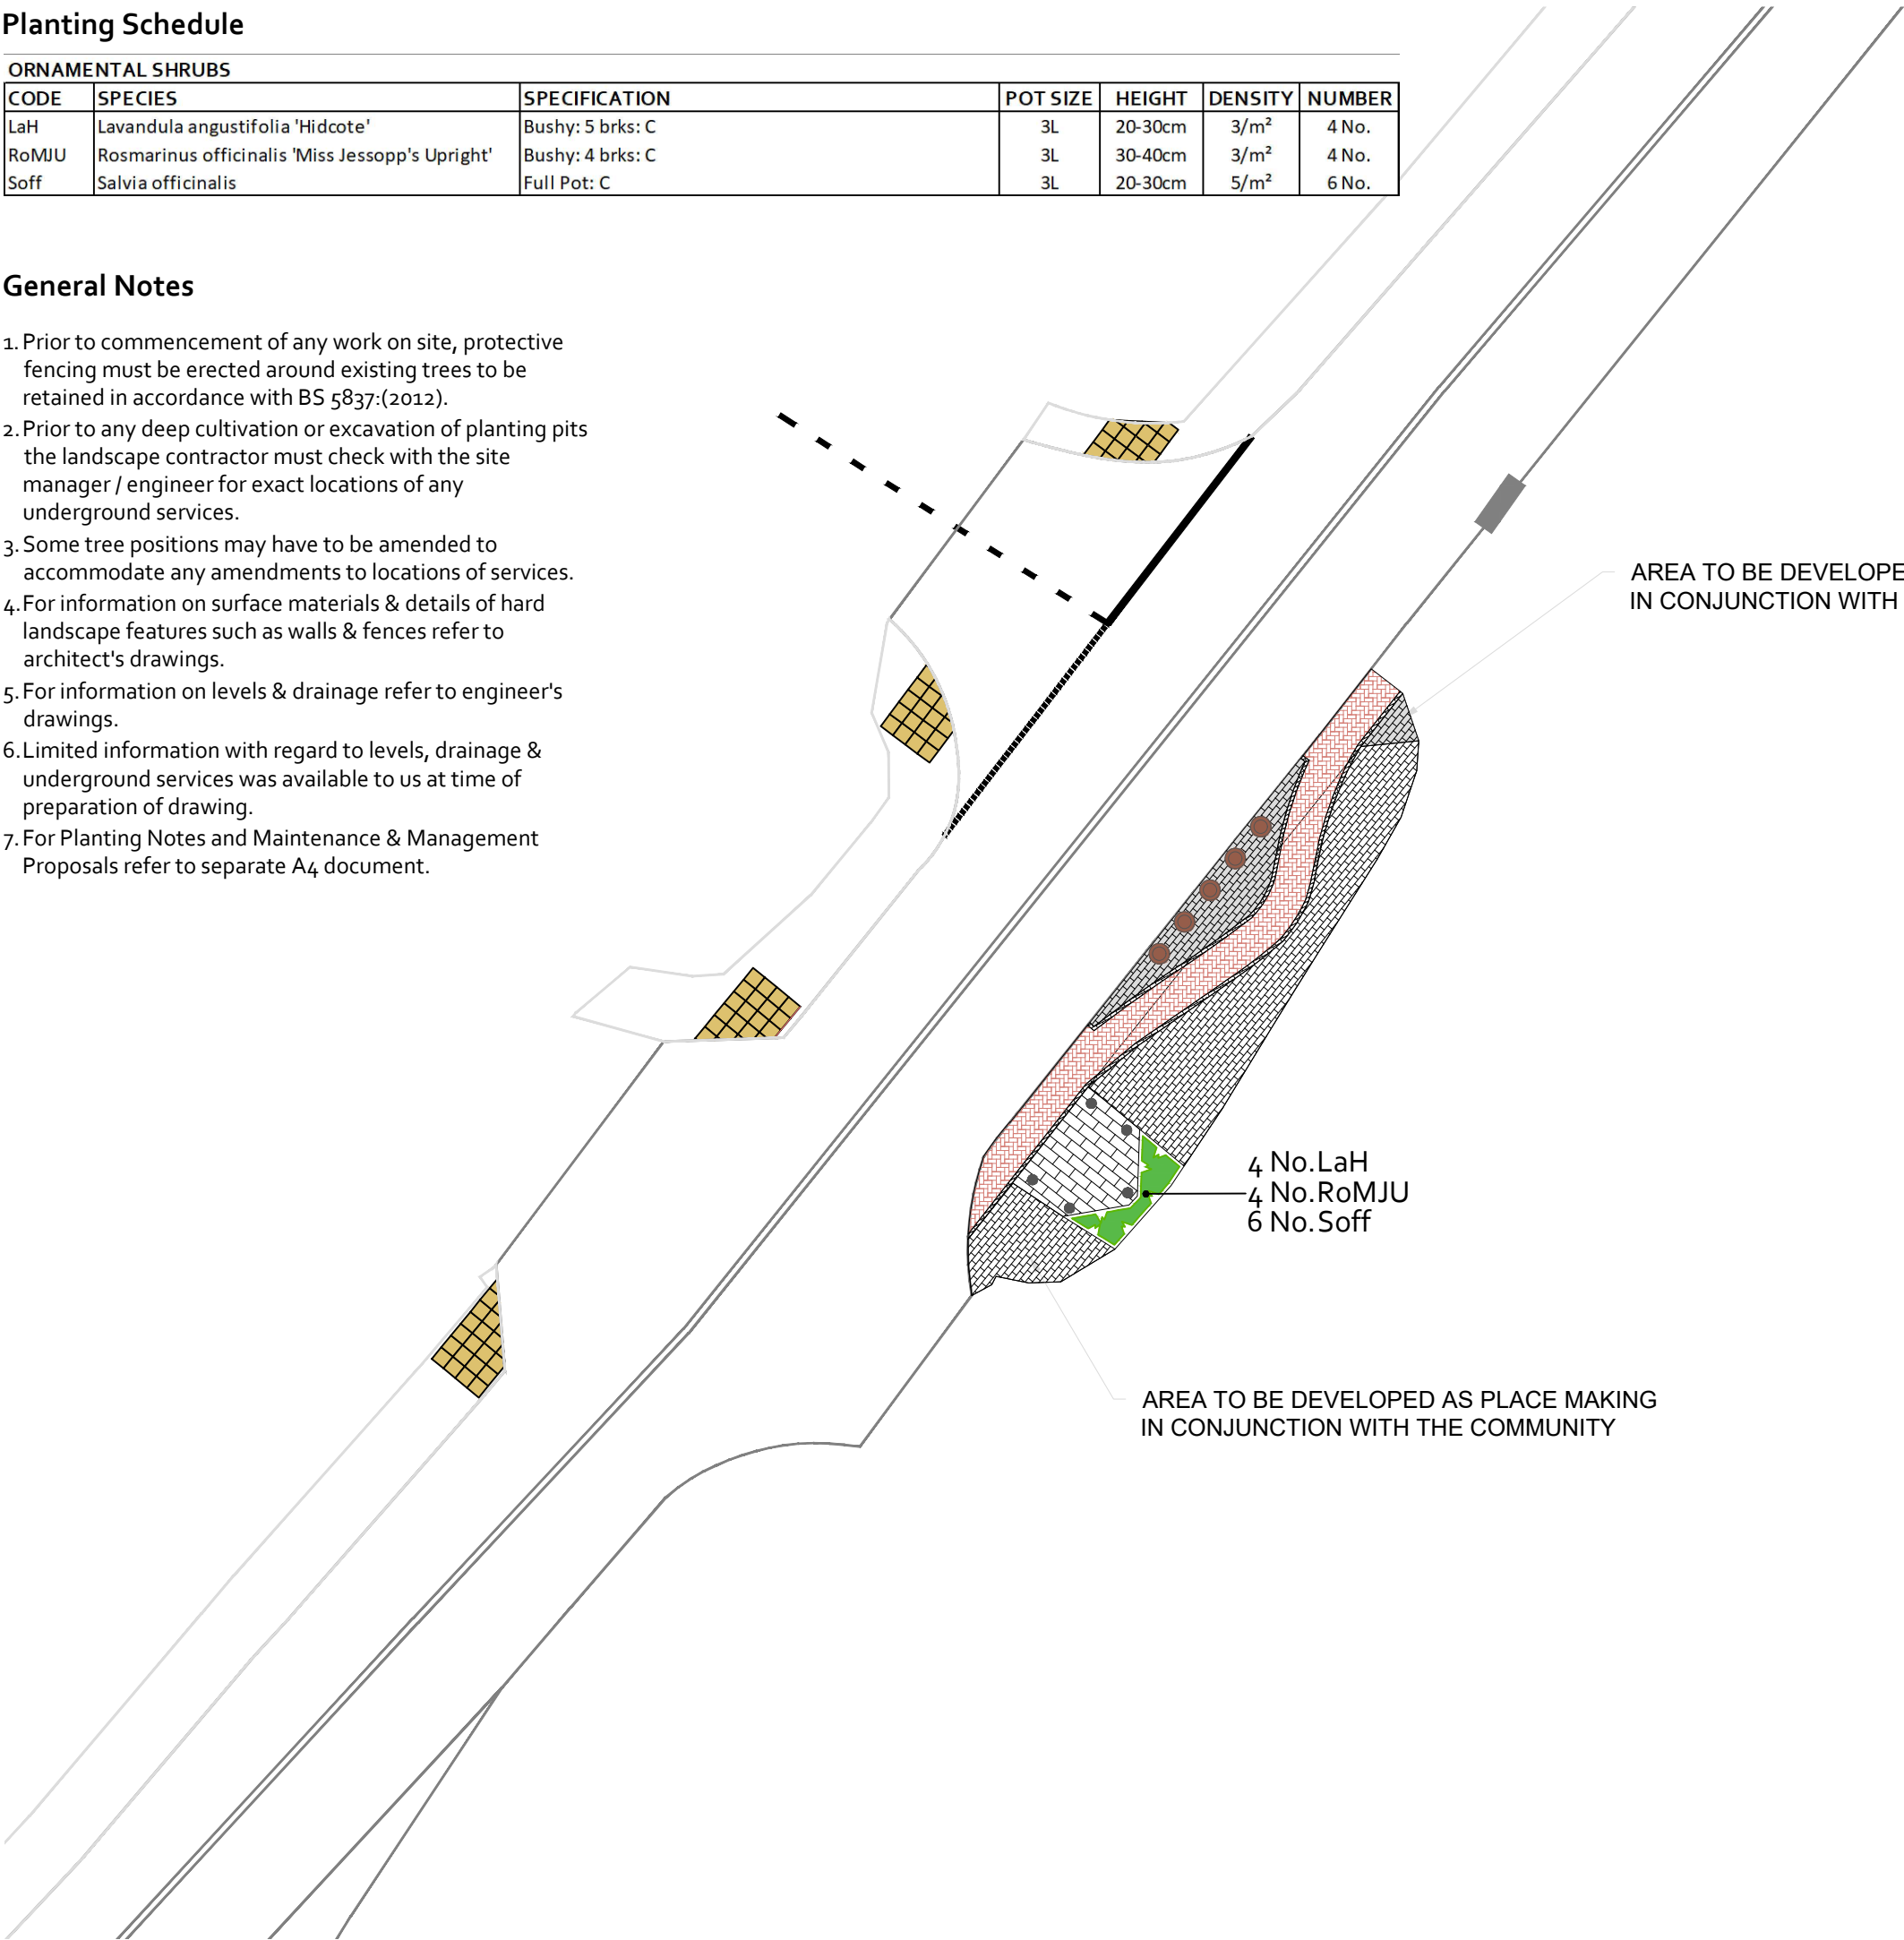


## Planting Schedule

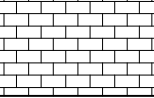
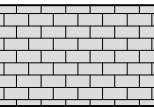
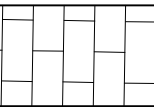
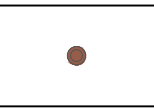
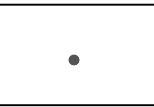

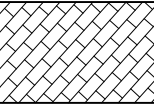
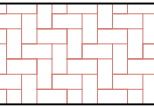
ORNAMENTAL SHRUBS						
CODE	SPECIES	SPECIFICATION	POT SIZE	HEIGHT	DENSITY	NUMBER
LaH	Lavandula angustifolia 'Hidcote'	Bushy: 5 brks: C	3L	20-30cm	3/m <sup>2</sup>	4 No.
RoMJU	Rosmarinus officinalis 'Miss Jessopp's Upright'	Bushy: 4 brks: C	3L	30-40cm	3/m <sup>2</sup>	4 No.
Soff	Salvia officinalis	Full Pot: C	3L	20-30cm	5/m <sup>2</sup>	6 No.

## General Notes

1. Prior to commencement of any work on site, protective fencing must be erected around existing trees to be retained in accordance with BS 5837:(2012).
2. Prior to any deep cultivation or excavation of planting pits the landscape contractor must check with the site manager / engineer for exact locations of any underground services.
3. Some tree positions may have to be amended to accommodate any amendments to locations of services.
4. For information on surface materials & details of hard landscape features such as walls & fences refer to architect's drawings.
5. For information on levels & drainage refer to engineer's drawings.
6. Limited information with regard to levels, drainage & underground services was available to us at time of preparation of drawing.
7. For Planting Notes and Maintenance & Management Proposals refer to separate A4 document.



## Legend

	Existing blockwork retained (35.184m <sup>2</sup> )
	Existing blockwork relaid with salvaged blockwork (2.807 m <sup>2</sup> )
	Existing Concrete Paving Slabs
	Existing planters rearranged
	Existing bollards
	Proposed ornamental shrub planting (see planting schedule) (see drawing 1886 / 09 for detail)
	New single paving course 100x200x65mm (3.214m <sup>2</sup> ) (see drawing 1886 / 07 for detail)
	Proposed herringbone block paving - 200x100mm Marshalls Keyblok Burnt Ochre (or similar approved) (21.488m <sup>2</sup> ) (see drawing 1886 / 07 for detail)

**Rev A:** 18/12/2023 - Drawing updated following client comment. (MK)



Project:	Culbokie Placemaking	Client:	Pell Frischmann
Drawing Title:			
Placemaking Area 2 (Sheet 3 of 5)			
Scale:	1:200 @ A3	Date:	14 / 10 / 2022
Drawing No:	1886 / 03 Rev A	Status:	Tender
Drawn by:	C Corbett	Checked by:	L Houghton



© Brindley Associates Ltd.

