


# Culbokie Community Hub & Village Green

## Location Plan & Concept Visuals



CULBOKIE  
COMMUNITY  
TRUST

Strong Heart, Healthy Community

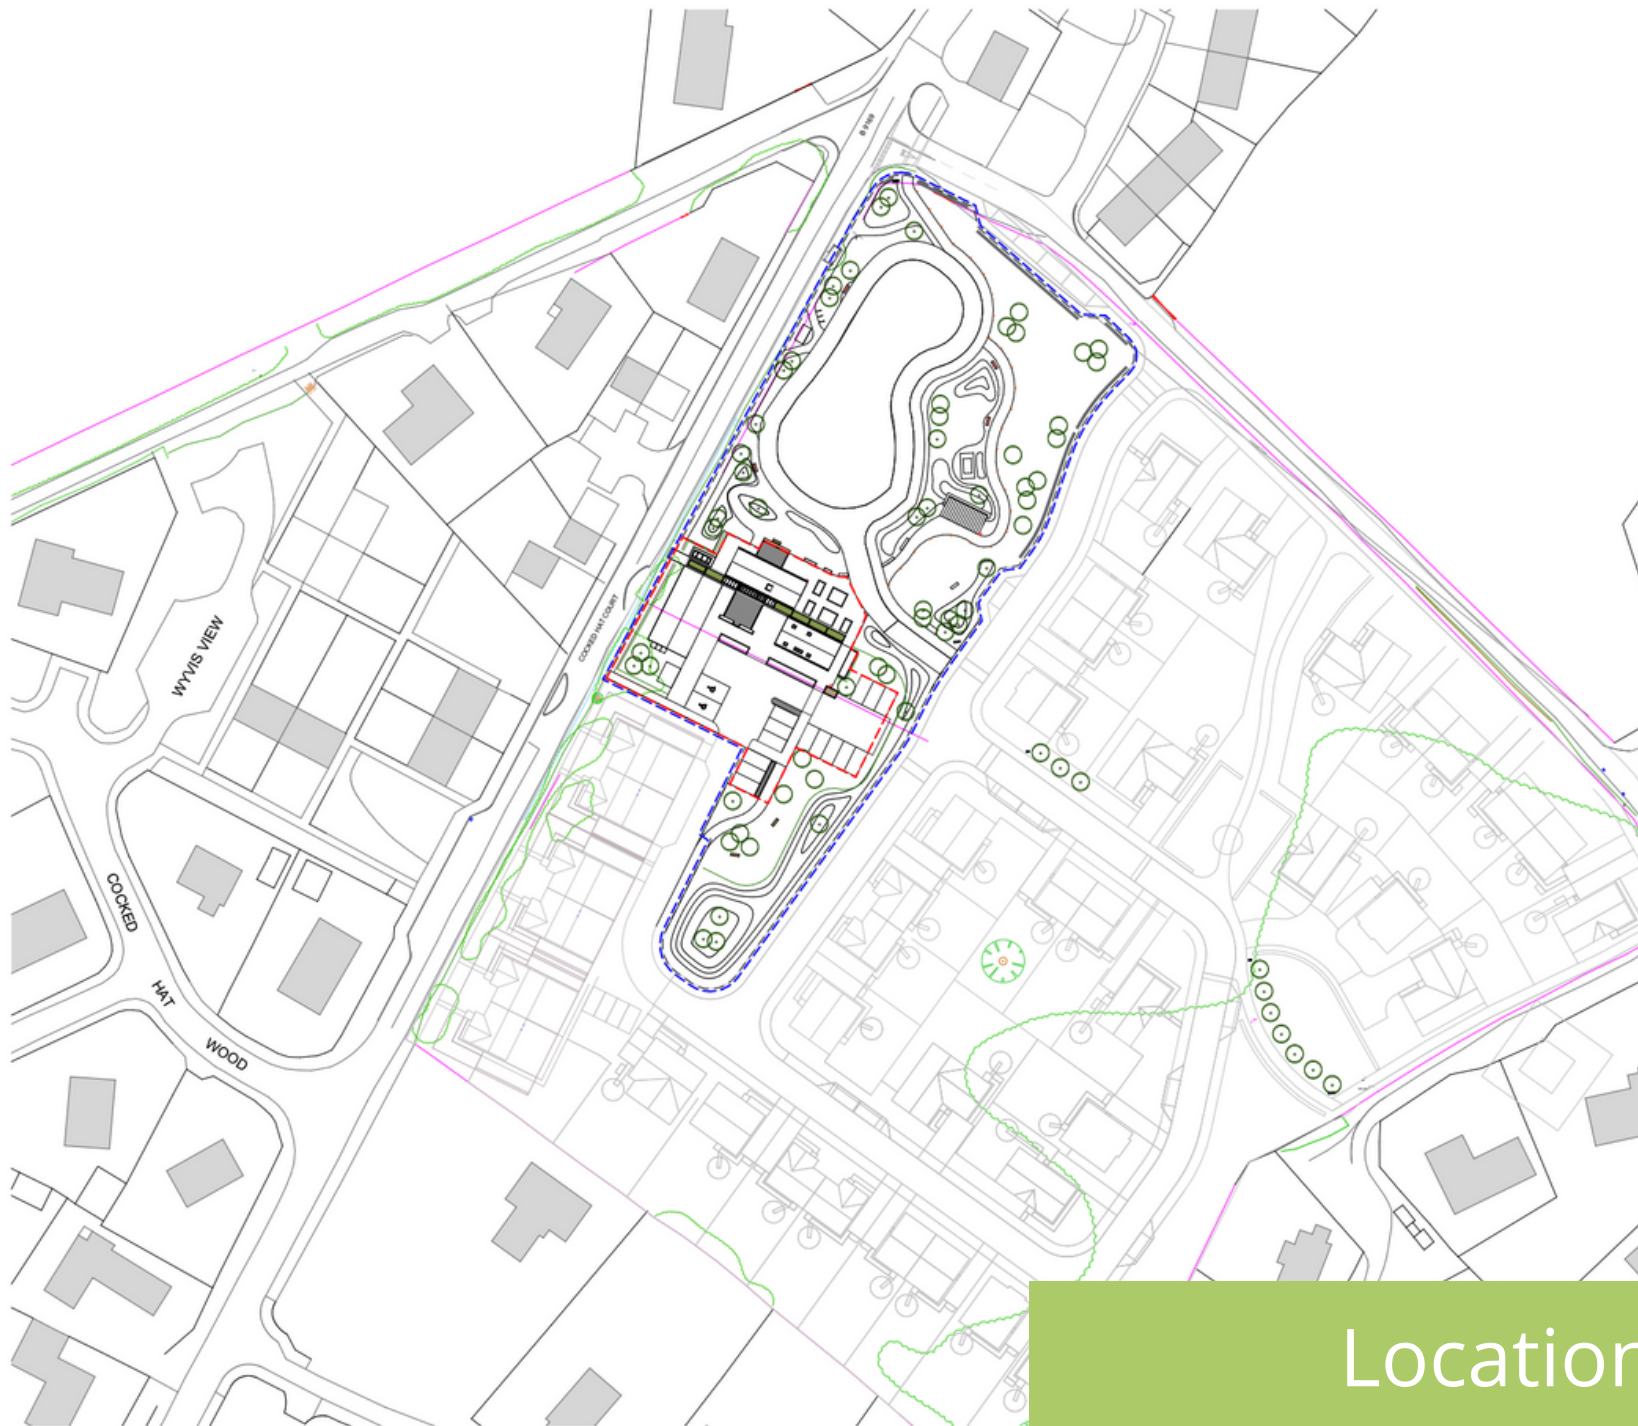

LDN Architects

29 St Leonards Road, Forres, IV36 1EN  
T: 01309 673221  
F: 01309 676397  
E: architects@ldn.co.uk

Job Title:

CULBOKIE COMMUNITY  
HUB

Drawing Title:

Proposed

Location Plan- Building

Drawing Status:

PLANNING

Drawing Number:

F1928 (--) 002

Scale:

1:1000

Date:

Mar 21

Drawn:

AP

Reviewed:

Revisions:

Location Plan



Aerial Courtyard View



Hub Building Exterior





Courtyard & Hub Exterior



Community Growing



Community Cafe



Village Green & Hub Building