



Evanton Wood Disposition

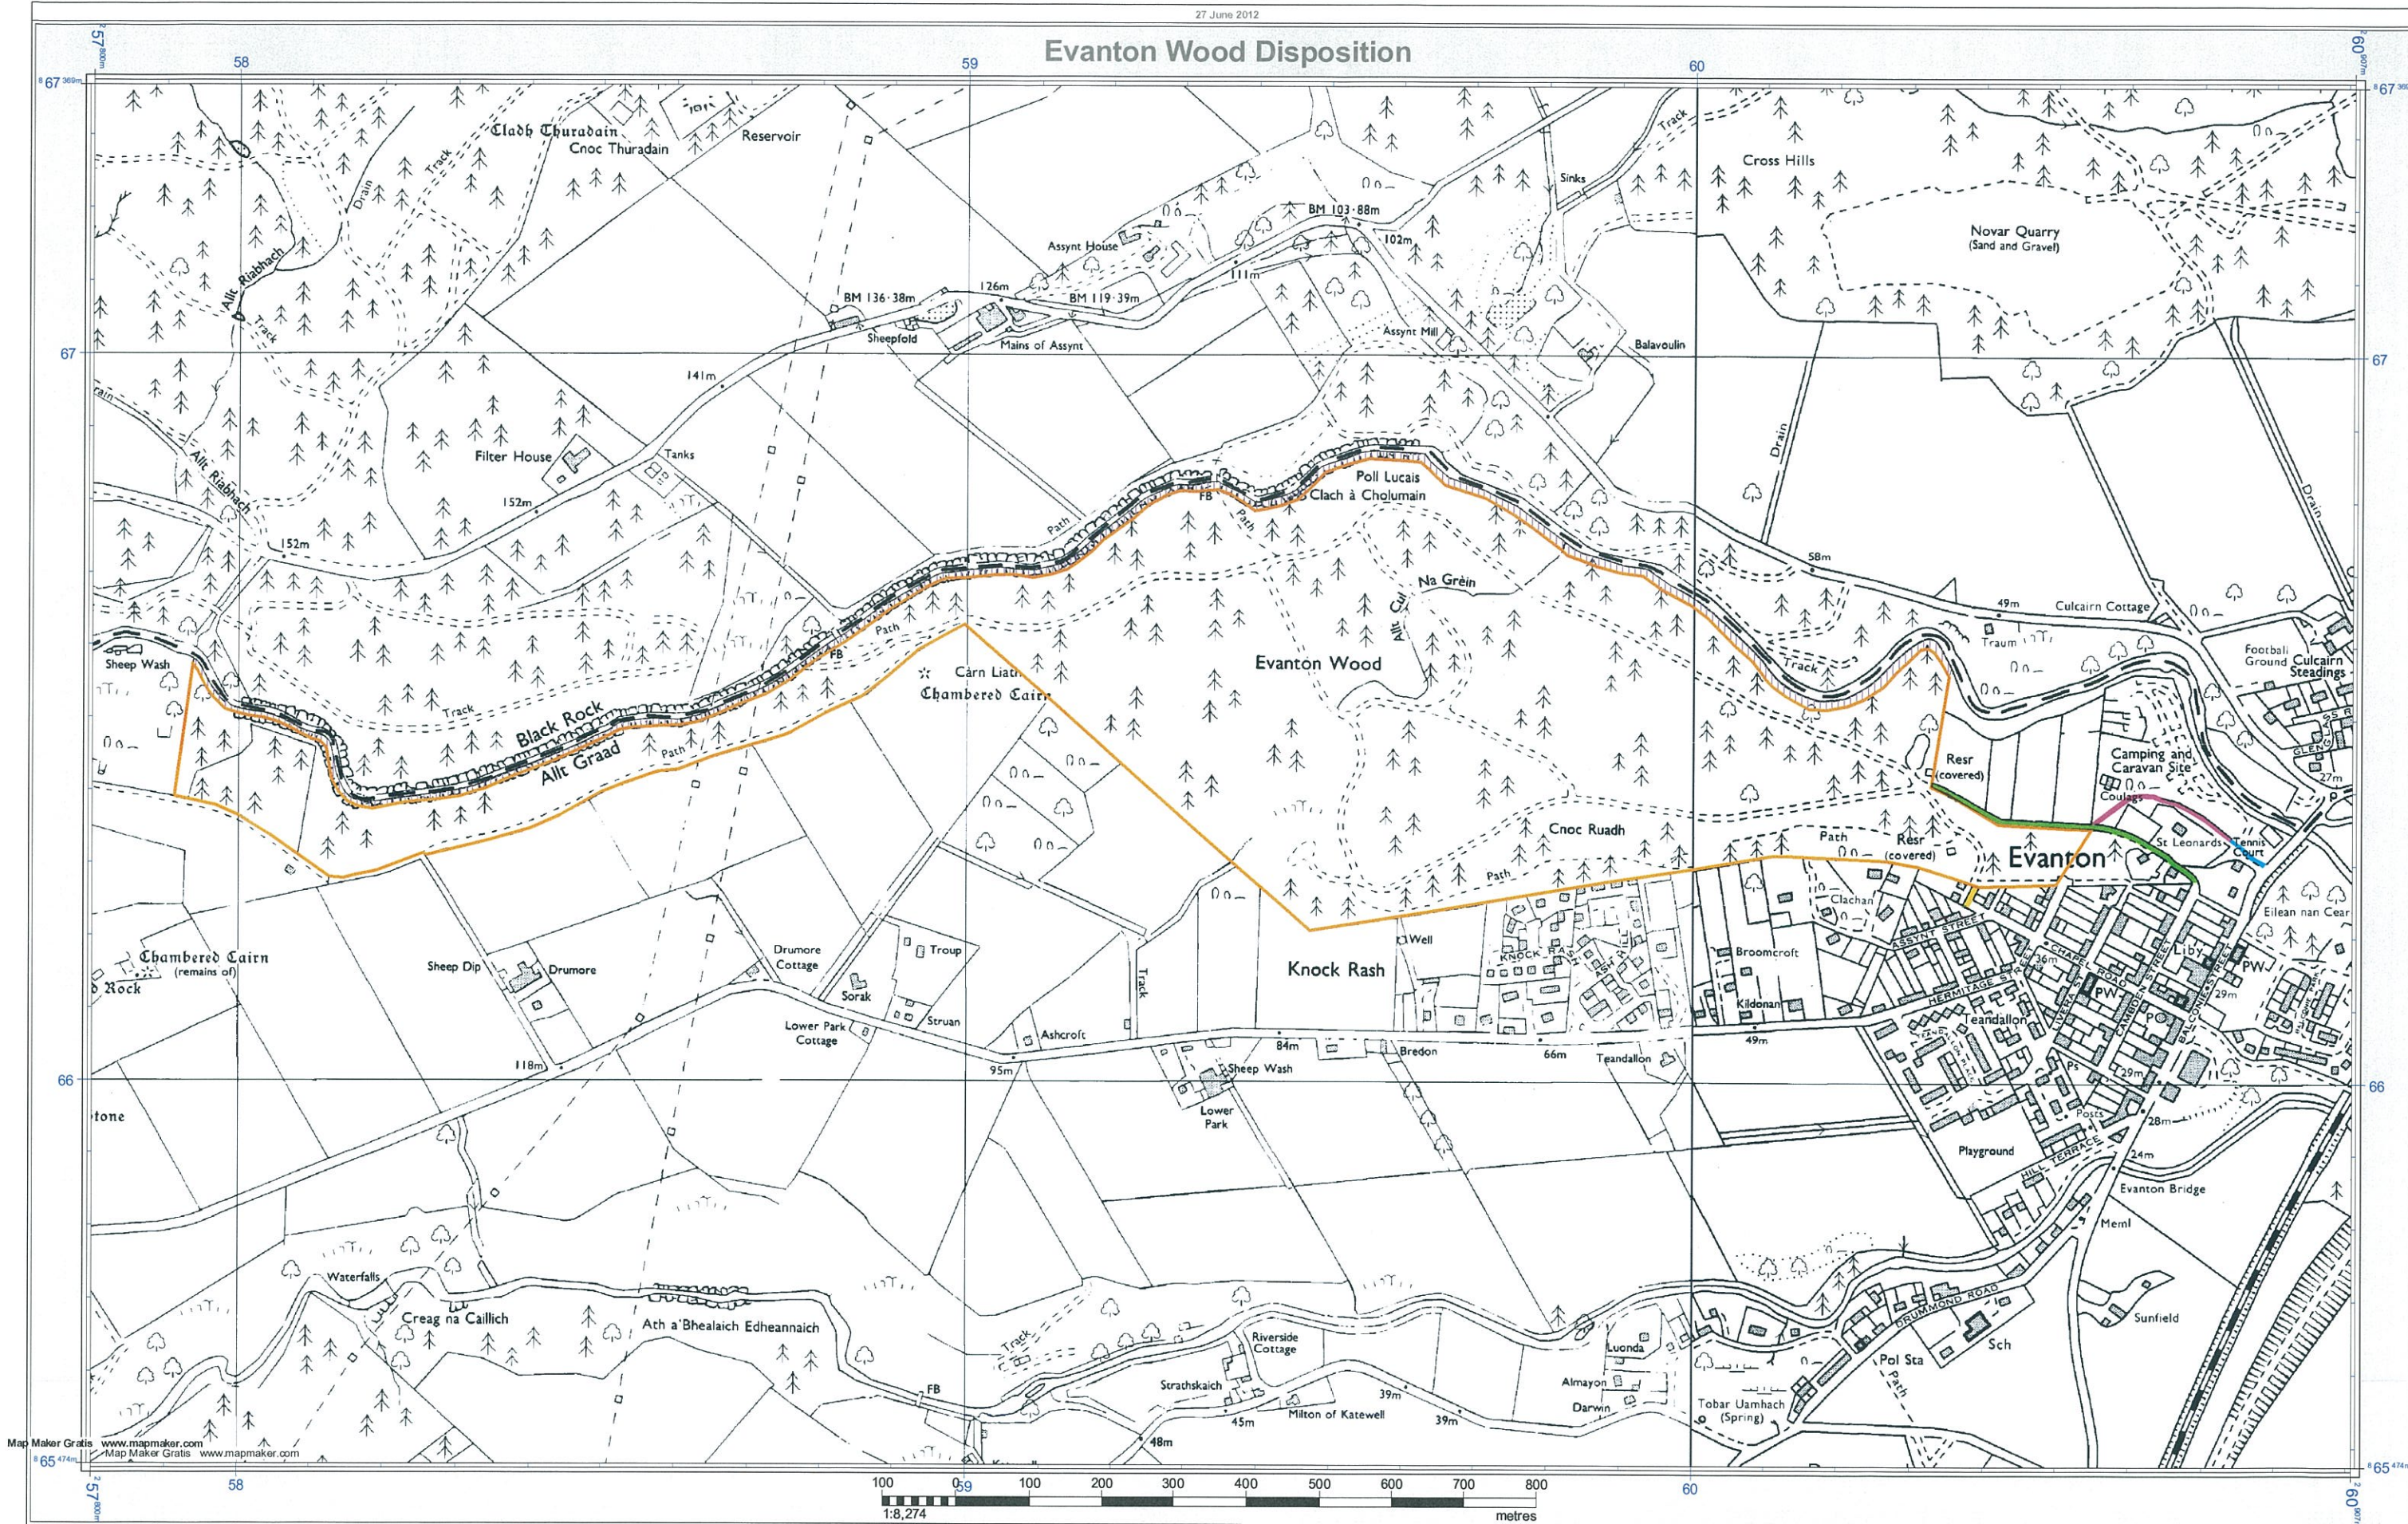

Map Maker Gratis www.mapmaker.com
Map Maker Gratis www.mapmaker.com

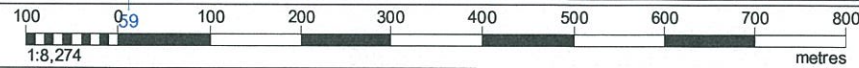

- Area to be disposed 65.79 ha (162.5 acres)
- 10m buffer strip from river to be retained
- Right of Access from Camden Street - Road width 8m
- Right of access via Chapel Road - Road width 10m (transmission of right)
- Right of access from Caravan Park - Road width 7m
- Right of access from Balconie Street - Road width 7m (transmission of right)





This plan includes mapping data licensed from Ordnance Survey ©
© Crown copyright and/or database right 2004.
Licence number 0100042057.

Original
Size
A3

STRUTT & PARKER LLP

The Courier Building,
9 – 11 Bank Lane,
Inverness, IV1 1WA
Tel: 01463 719 171
Fax: 01463 719 129
www.struttandparker.com
inverness@struttandparker.com