


Little Swordale. Homestead.
Bonar Bridge NH 6258 9014
HER 10062 Carnmore 14031. D.W. Ross

NOSAS survey
24-4-24 Scale 1:20

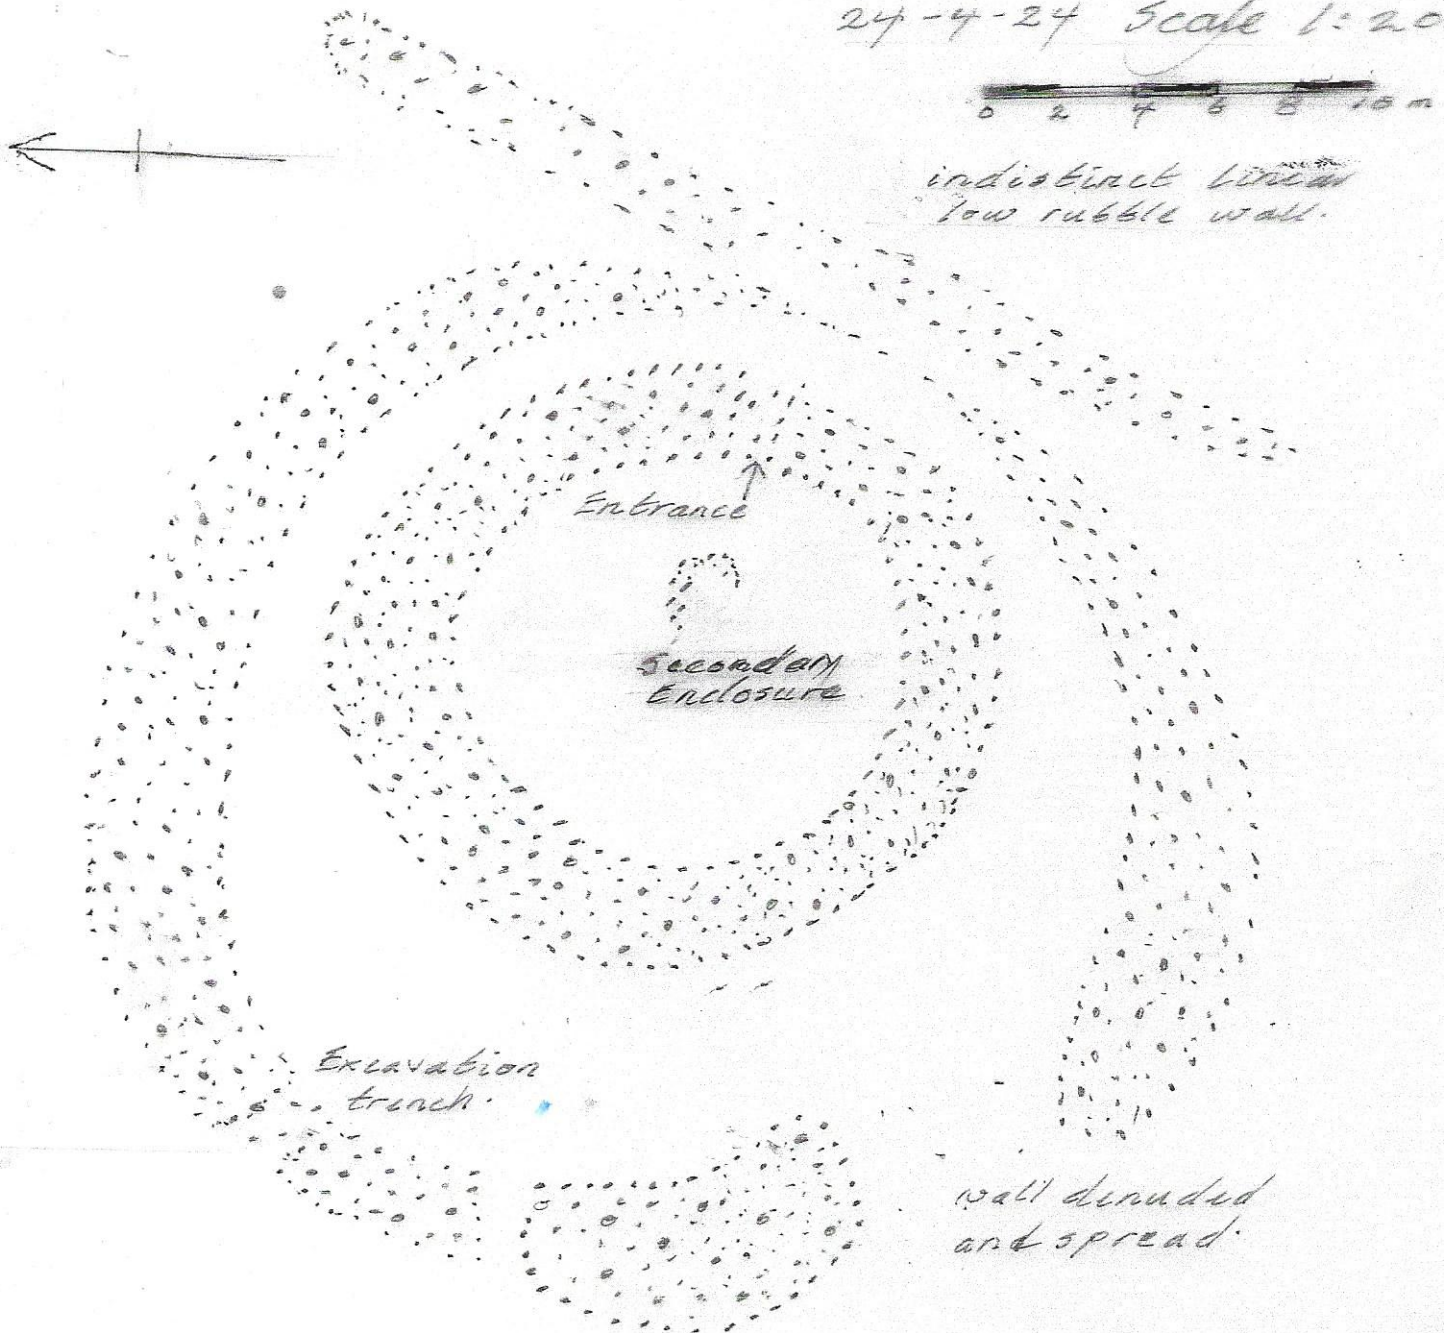

Homestead c 11 metres in internal diameter
within rubble wall 2-3m wide, entrance
probably on E.S.E. Secondary enclosure in centre.
Outer enclosure wall 2-4m wide, denuded
on SW. Excavation trench on NW.
Large clearance cairn 20m downhill to S.
Linear rubble wall? overlies outer enclosure
& wall in E.
Long Cairn NH 6271 9014 c 200m to east
17m x 12m x 1.2m high.