


ROUTE 1

MAIN STREET - PITHOUSE LANE - MELTON LANE - STATION ROAD - GOTHAM ROAD - END - REVERSE

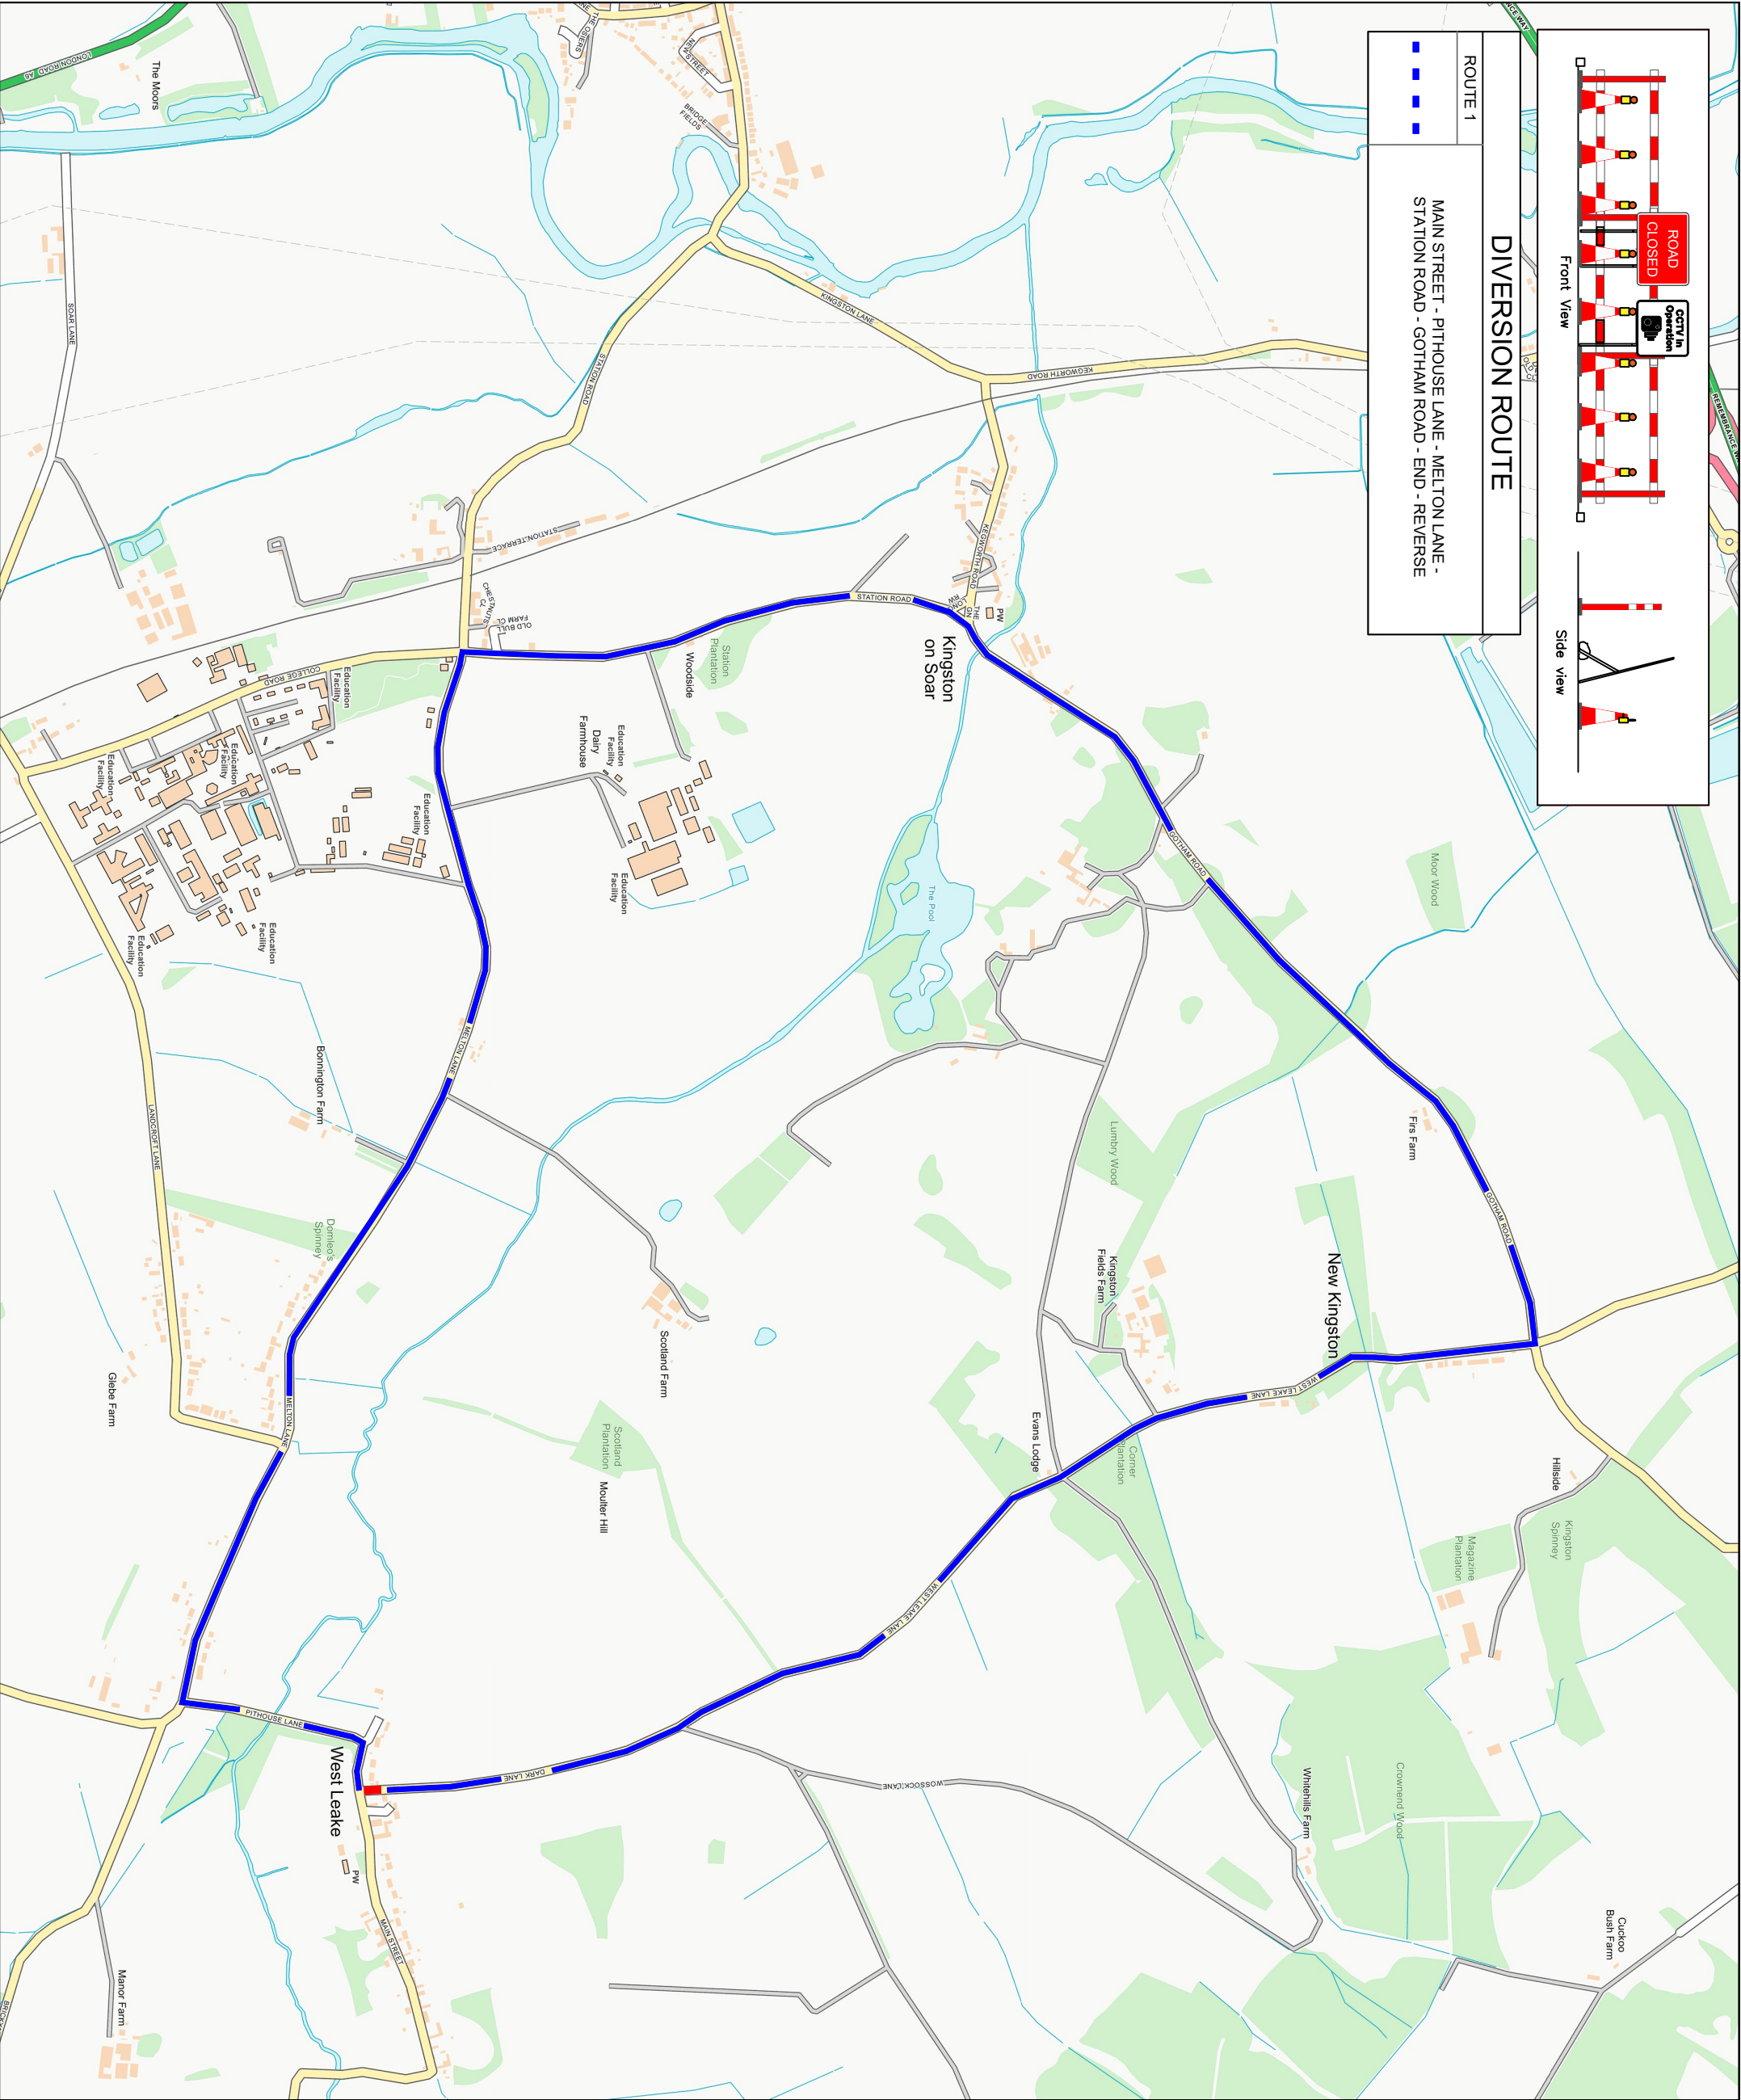

Client Reference <b>SPC5 88</b>	Speed of Road		Minimum sideways safety zone	(S)
			1.2m	
Map Location			Minimum longways safety zone	(L)
			60m	

Map Location

X (Easting)

453696

Y (Northing)

325315

What3Words **/// SMIRKING.SYSTEM.PILLOW**

Key:

Traffic Cone

Green Traffic Cone (Works Access)

Blue Traffic Cone (Overhead Structures)

Blue Traffic Cone (Overhead Cables)

No Parking Cone

Pedestrian Signal

Traffic Signal

Traffic Sign

Pedestrian Ramp

Works Area

Safety Zone

Dig Site

Diversion Route 1

Diversion Route 2

Diversion Route 3

Peel Diversion Route

Pedestrian Barrier

Notes:

This drawing may only be used for the purpose intended and only as a guide for the installation of temporary traffic management. All works are to be installed as per the standards for conducting works on carriageways in accordance with Chapter 8 of the Traffic Signs Manual and the street works code of practice.

All dimensions shown on the drawing are in meters and are not always drawn to scale so the traffic management foreman should ensure that signs are placed accordingly.

- Signs to be positioned in a safe and appropriate location to allow sufficient space for pedestrians and other roadway users.
- Signs to be positioned in a safe and appropriate location to allow sufficient space for vehicular traffic to pass safely.

Client

AMCO GIFFEN

Site Details

DARK LANE LOUGHBOROUGH LE12 5RP

Drawing Title

ROAD CLOSURE DIVERSION

Drawing Number	HATTON-TM-DWG-2025-1903	Revision	0
Hutton Author:	David Brown	10/09/2025	
Hutton Checked:	Mark Presley	10/09/2025	
Hutton Approved:	Michael Ridley	10/09/2025	
Client Approved:			
Preliminary		For Comments	
For Tender:		Final Design:	X

Hutton Traffic Management Limited

Office 1 Horton Park

Berwick Hill Road

Newcastle

NE13 6BU

www.hattontraffic.co.uk

**HATTON**

TRAFFIC MANAGEMENT

Revised by:	Rev:	Date:

DO NOT SCALE FROM THIS DRAWINGS. ALL DIMENSIONS TO BE VERIFIED ON SITE

Scale at A3 - NTS

Dimensions - Meters