


TYPICAL CROSS SECTION
FOREST ROAD
1:150 @ A4

← 13m →

← 5.5m →

← 3.4m →

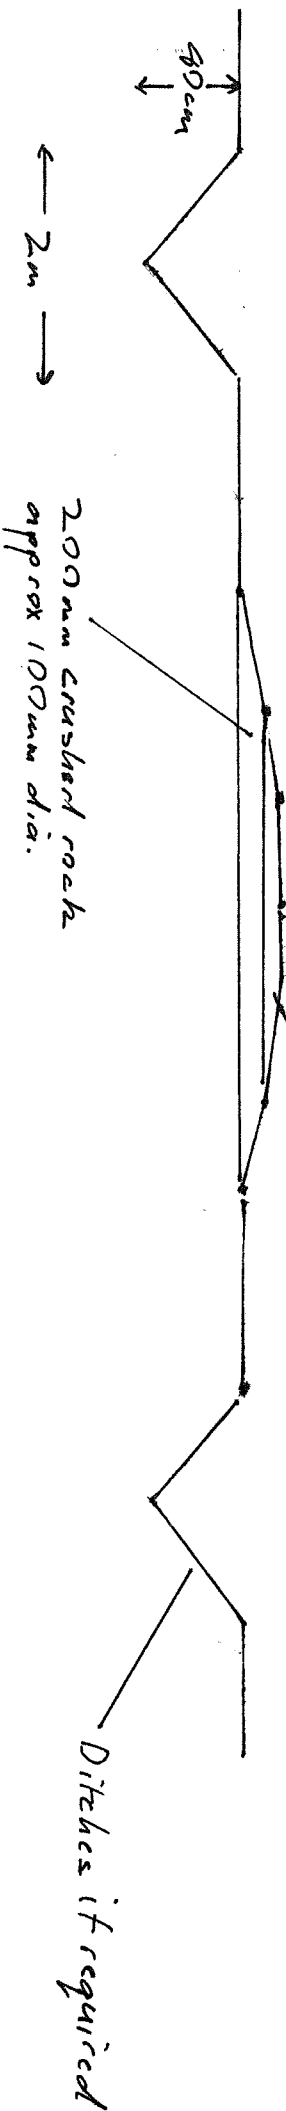

100mm Type 1
 capping layer

200mm crushed rock
 approx 100mm dia.

Ditches if required

scale 1:150 @ A4

