

Stanton under Bardon  
Allison Homes East Midlands

Quote No. 5100090  
Dwn LM Scale 1:100@A1  
18.10.2024  
Drawing must be printed at the paper size stated to be to scale

- Grass
- Path
- Grass Mat
- Mound / Terrain

**Site Address:**  
Main Street, Stanton under Bardon,  
LE67 9TQ  
**Site Access:**  
Direct access from the main road with  
a minimum width of 2.6m

- 01

SUTCLIFFE PLAY  
Schools Climber  
PZW152.22
- 02

SUTCLIFFE PLAY  
Embarkment Slide 1.7m  
TSL150
- 03

SUTCLIFFE PLAY  
Bluebell Flower  
MTU010B
- 04



SUTCLIFFE PLAY  
Communications Panel  
PZW936
- 05

SUTCLIFFE PLAY  
Modular Swing with Bumper Seat, Pod  
Seat and Turtle Shell Seat  
SW1
- 06

SUTCLIFFE PLAY  
Three in a Row Play Panel  
FTR001
- 07

SUTCLIFFE PLAY  
Heath Bench x2  
BX17 4009

- Notes:**
- Subject to full site survey
  - Allison Homes East Midlands to provide the following for the duration of the works:
    - Heras fencing
    - Welfare
    - Storage
  - All equipment to be installed on to a levelled and compacted soil area
  - Allison Homes East Midlands to undertake the following works :
    - All landscaping including planting
    - Paths
    - Turf/topsoil & seed
    - Mound creation - (spoil from works to be retained on-site)

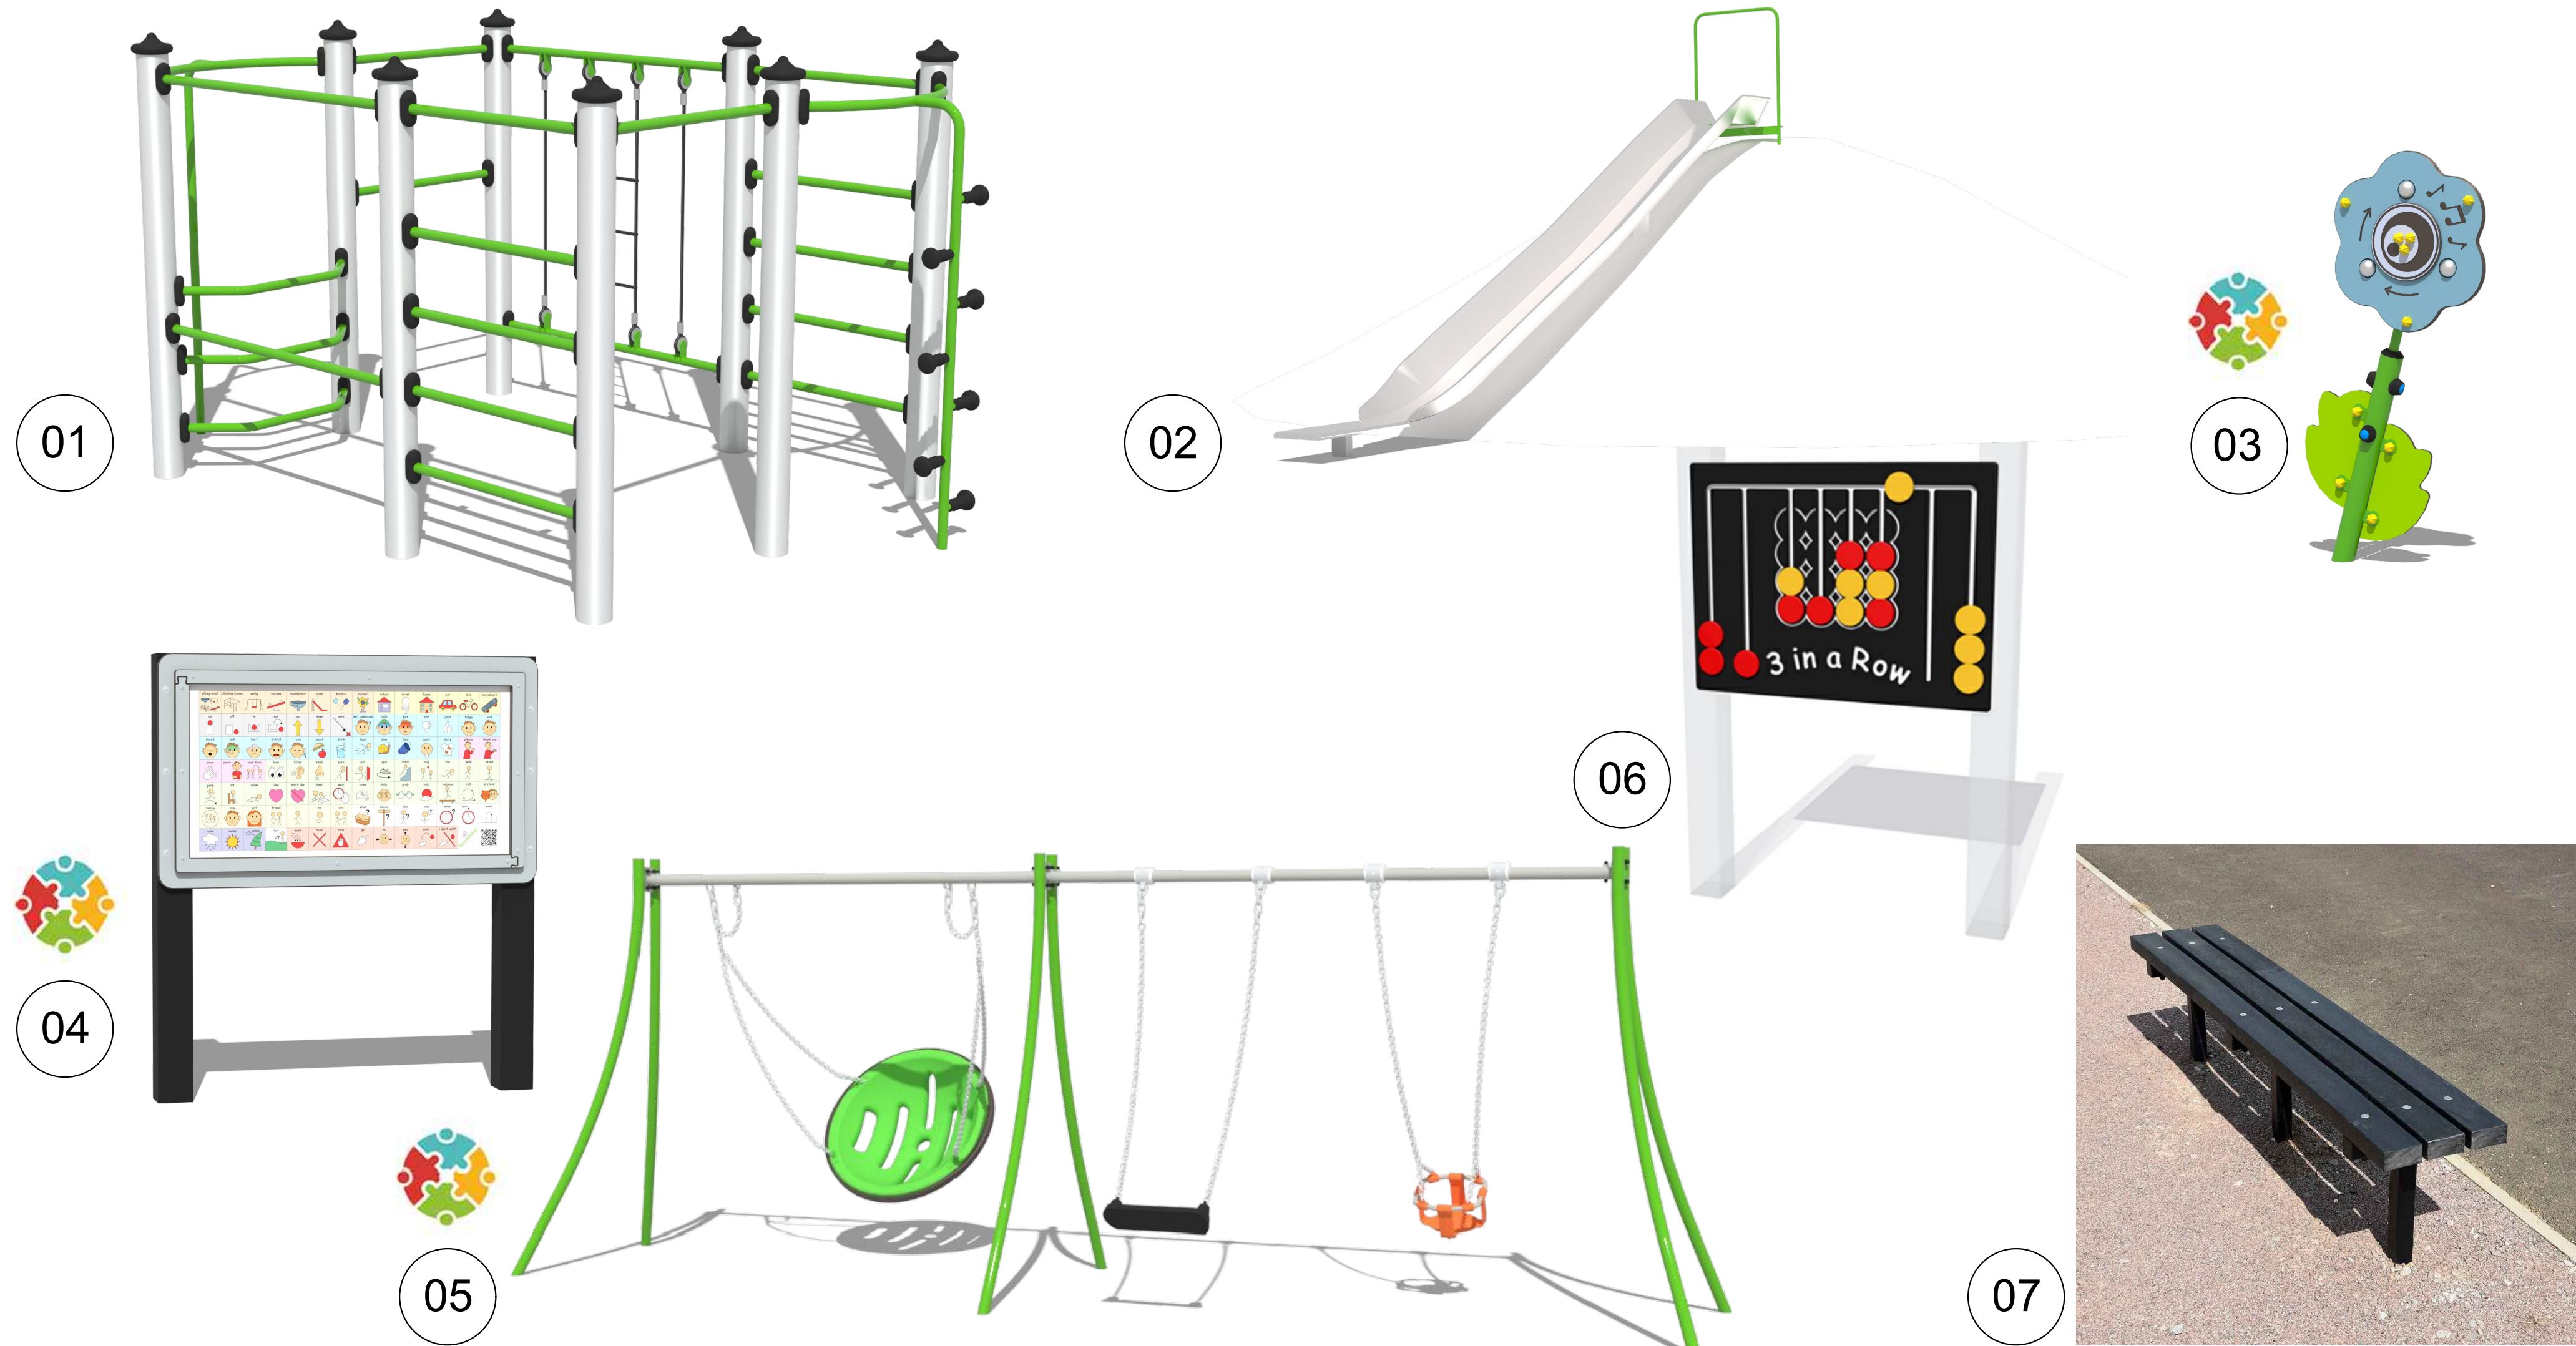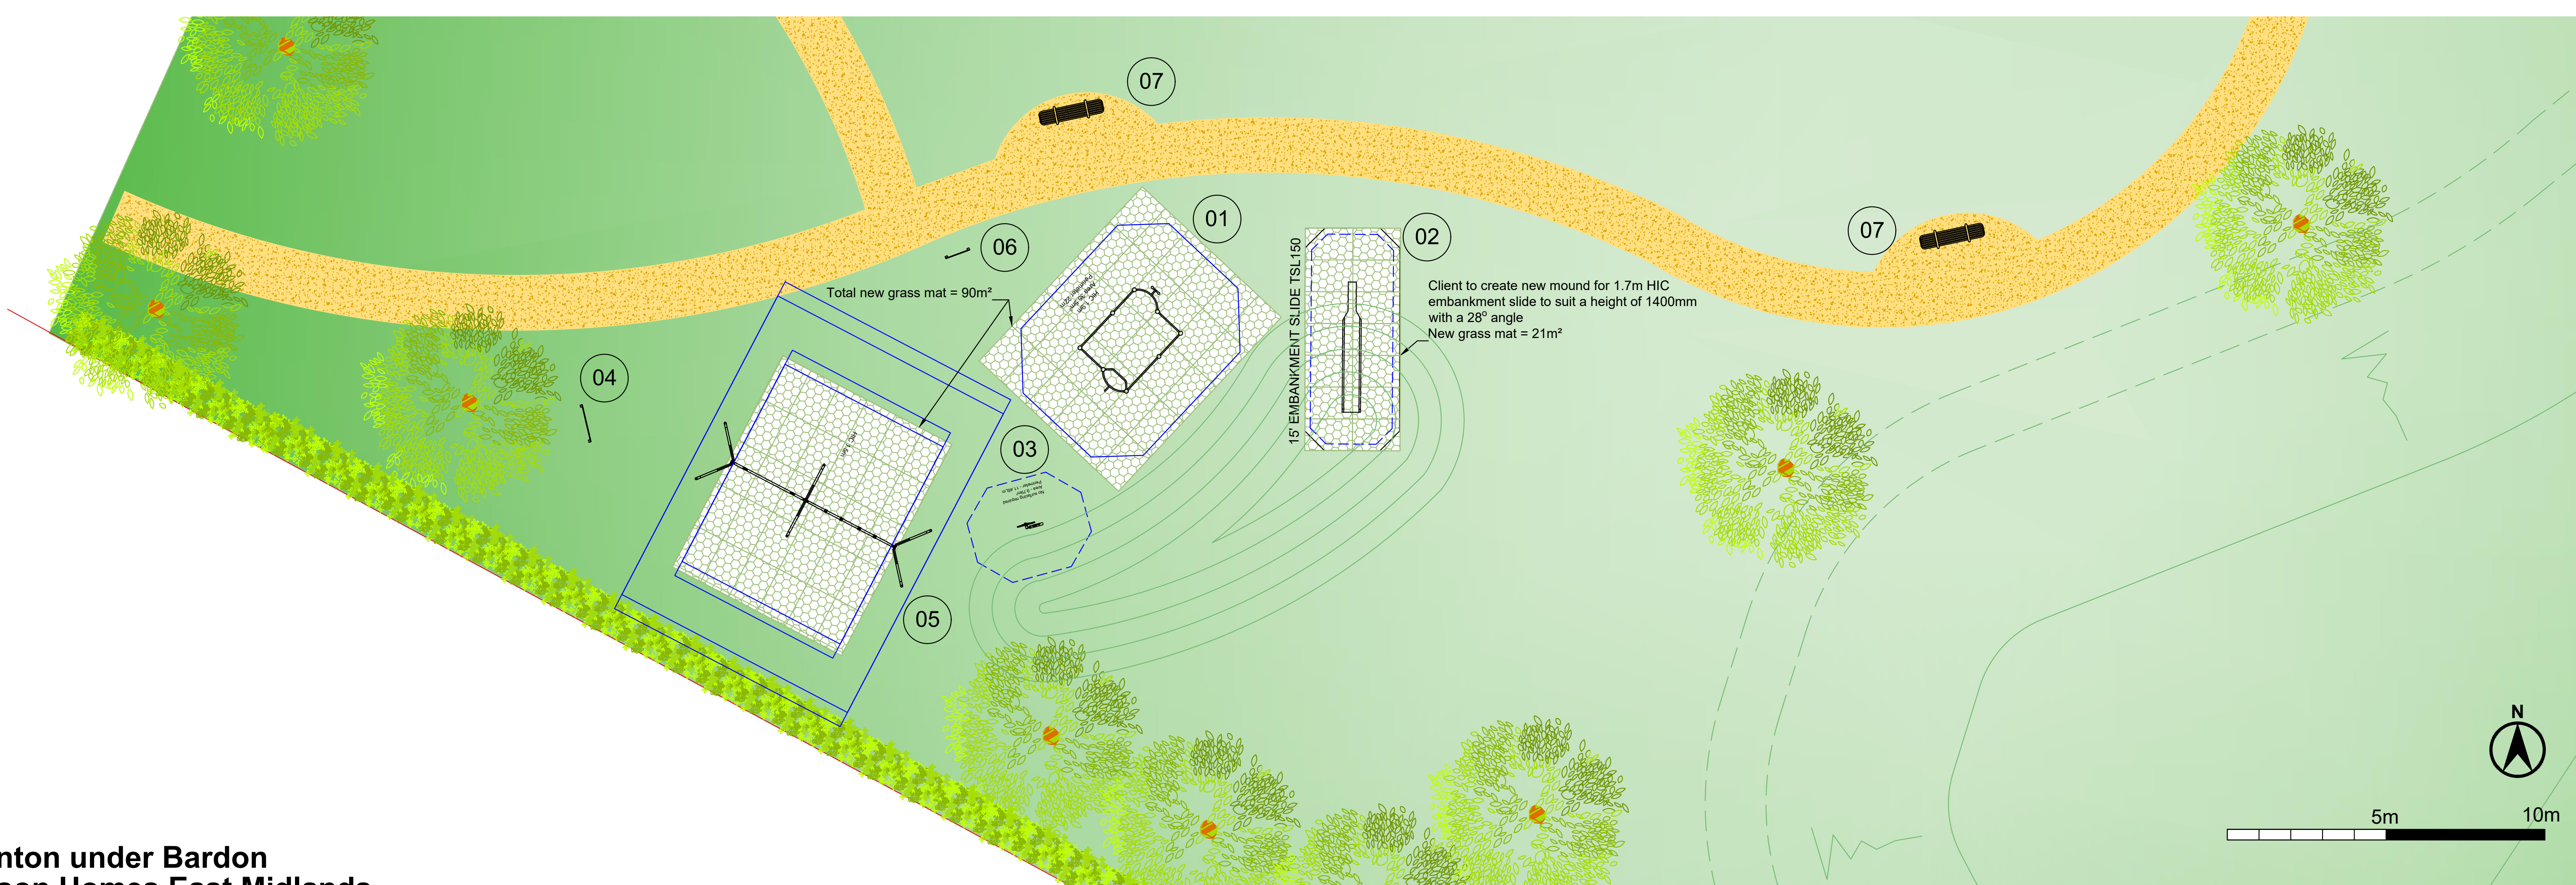

Images for illustrative purposes only