


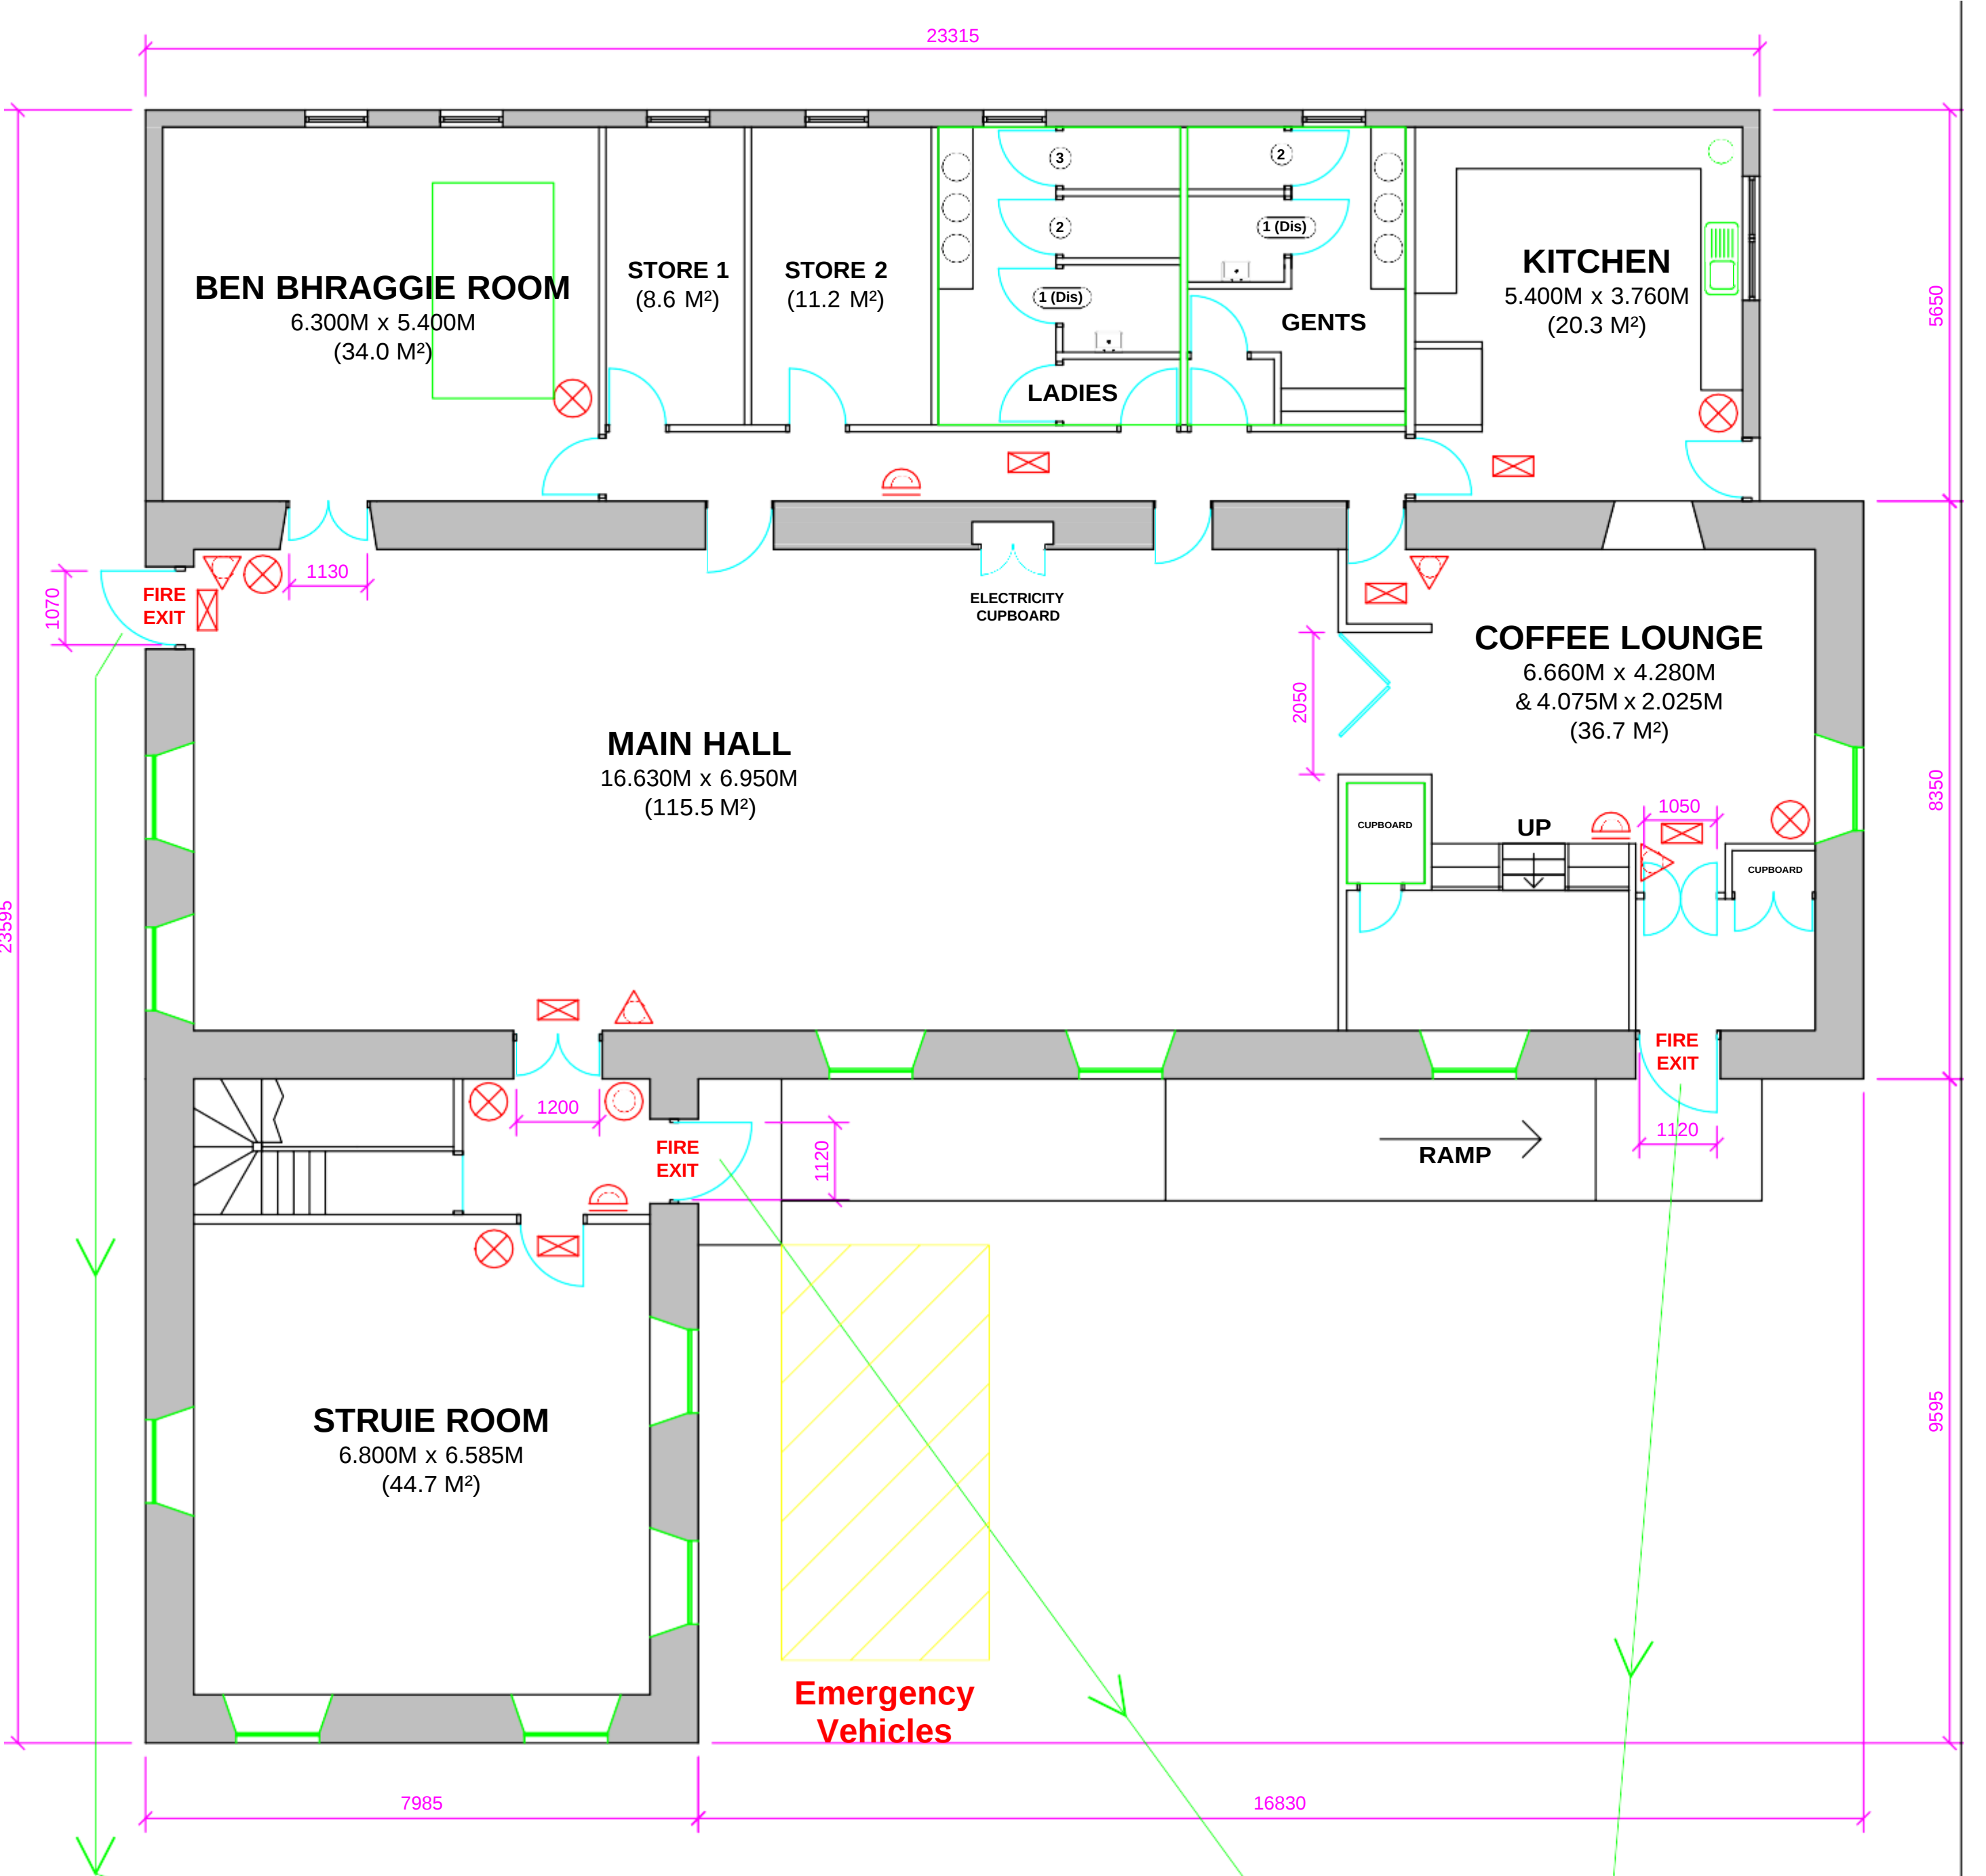

DORNOCH SOCIAL CLUB ESCAPE PLAN

- Fire Alarm Call Point
- Fire Bell
- Fire Extinguisher
- Hose Reel
- Emergency Lighting (Exit Signs)

Scale	1:50 (A1)
Date	12/06/21