

DESIGN PROPOSAL

1:200m @ A1

HIGHWAYS EXTENTS

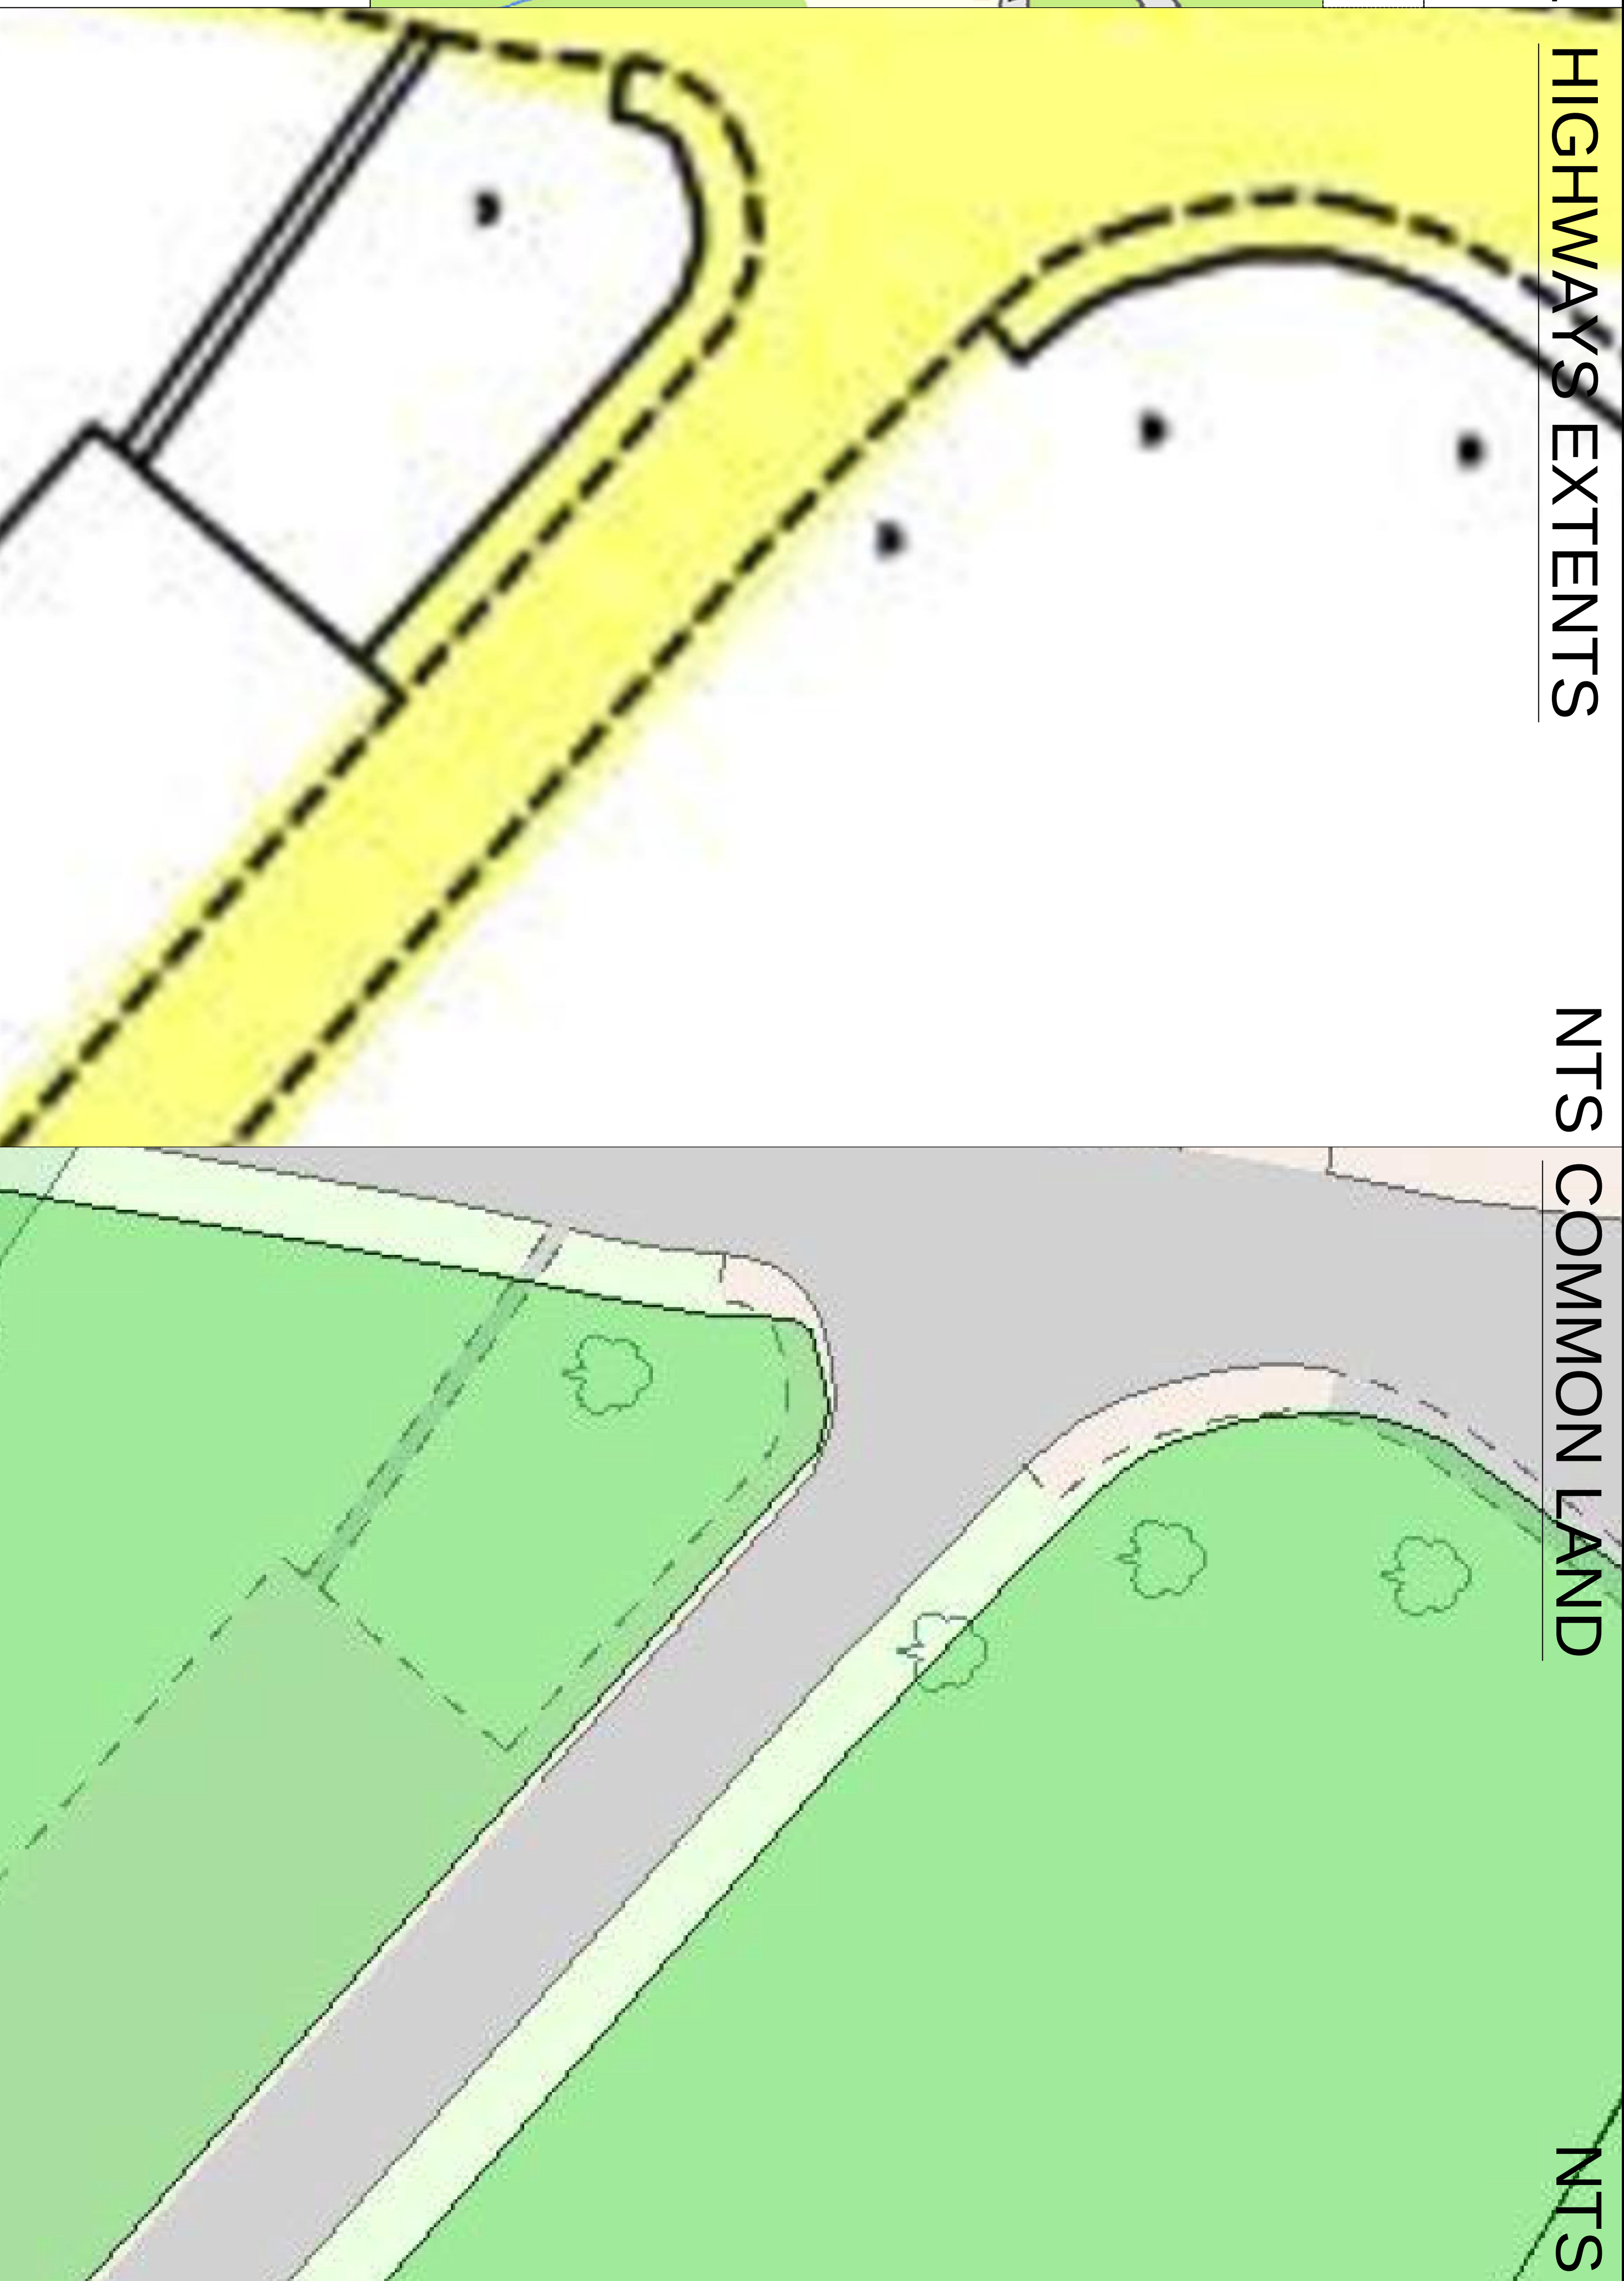
NTS COMMON LAND

~~NTS~~

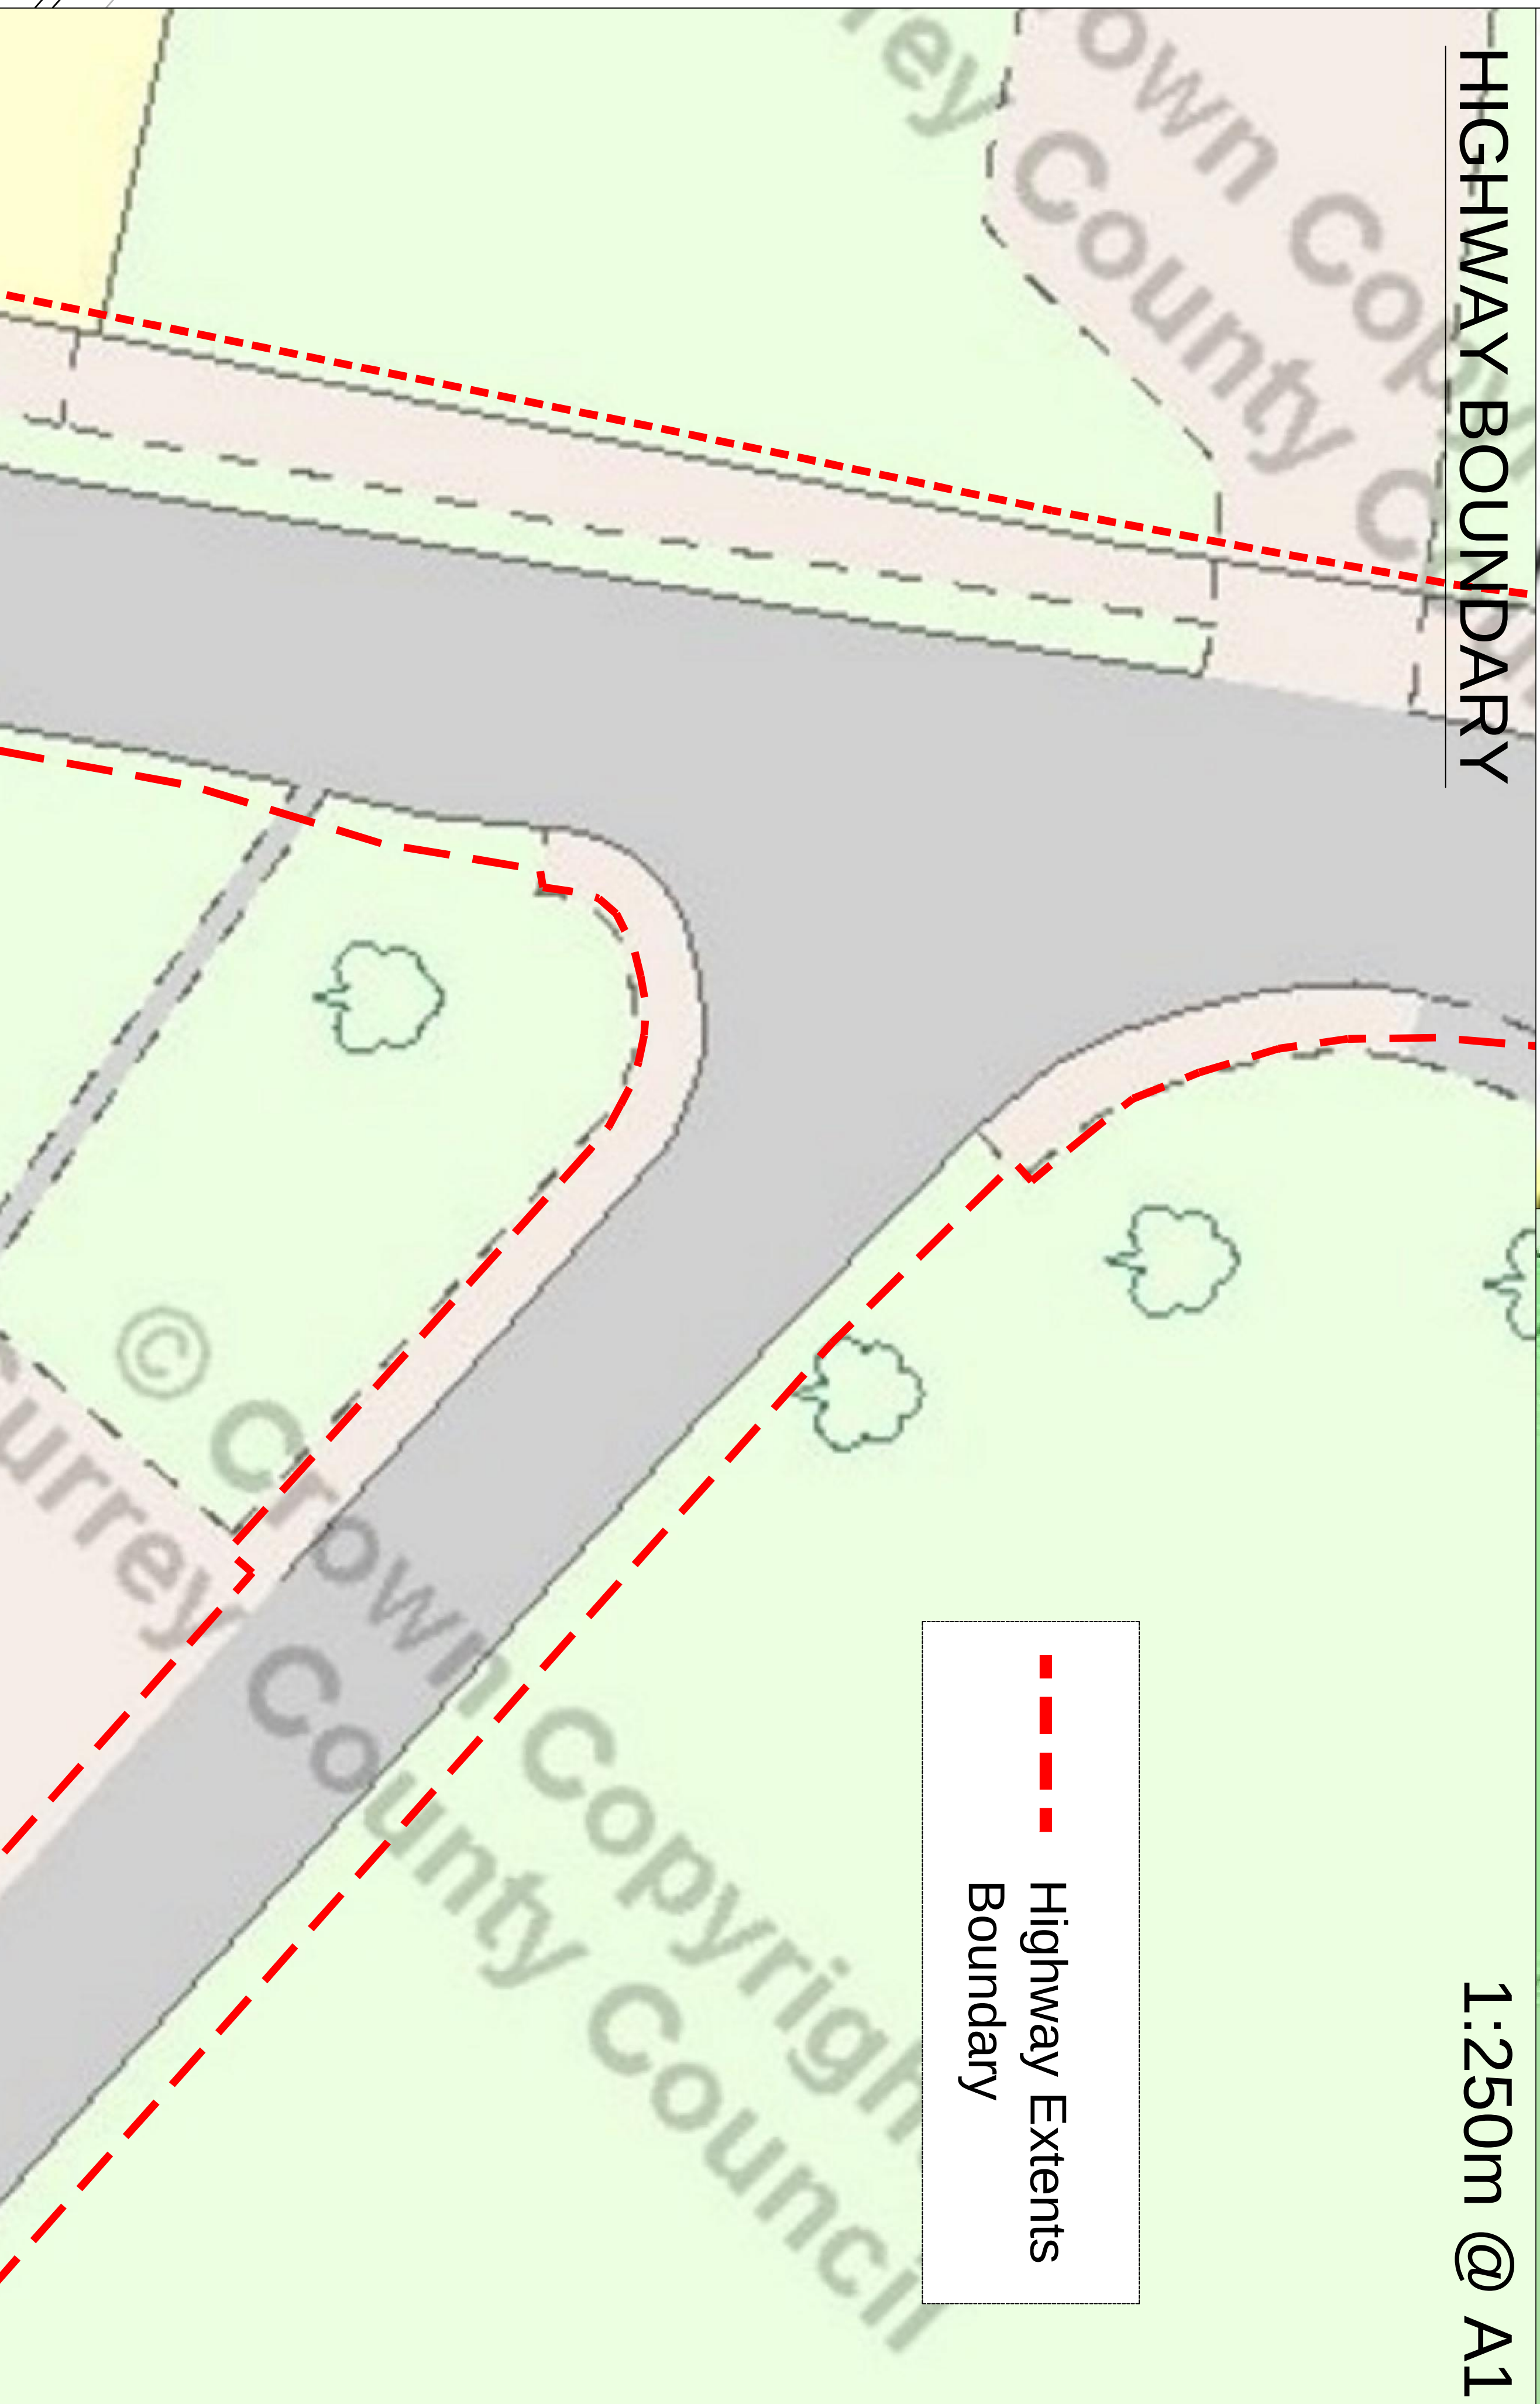
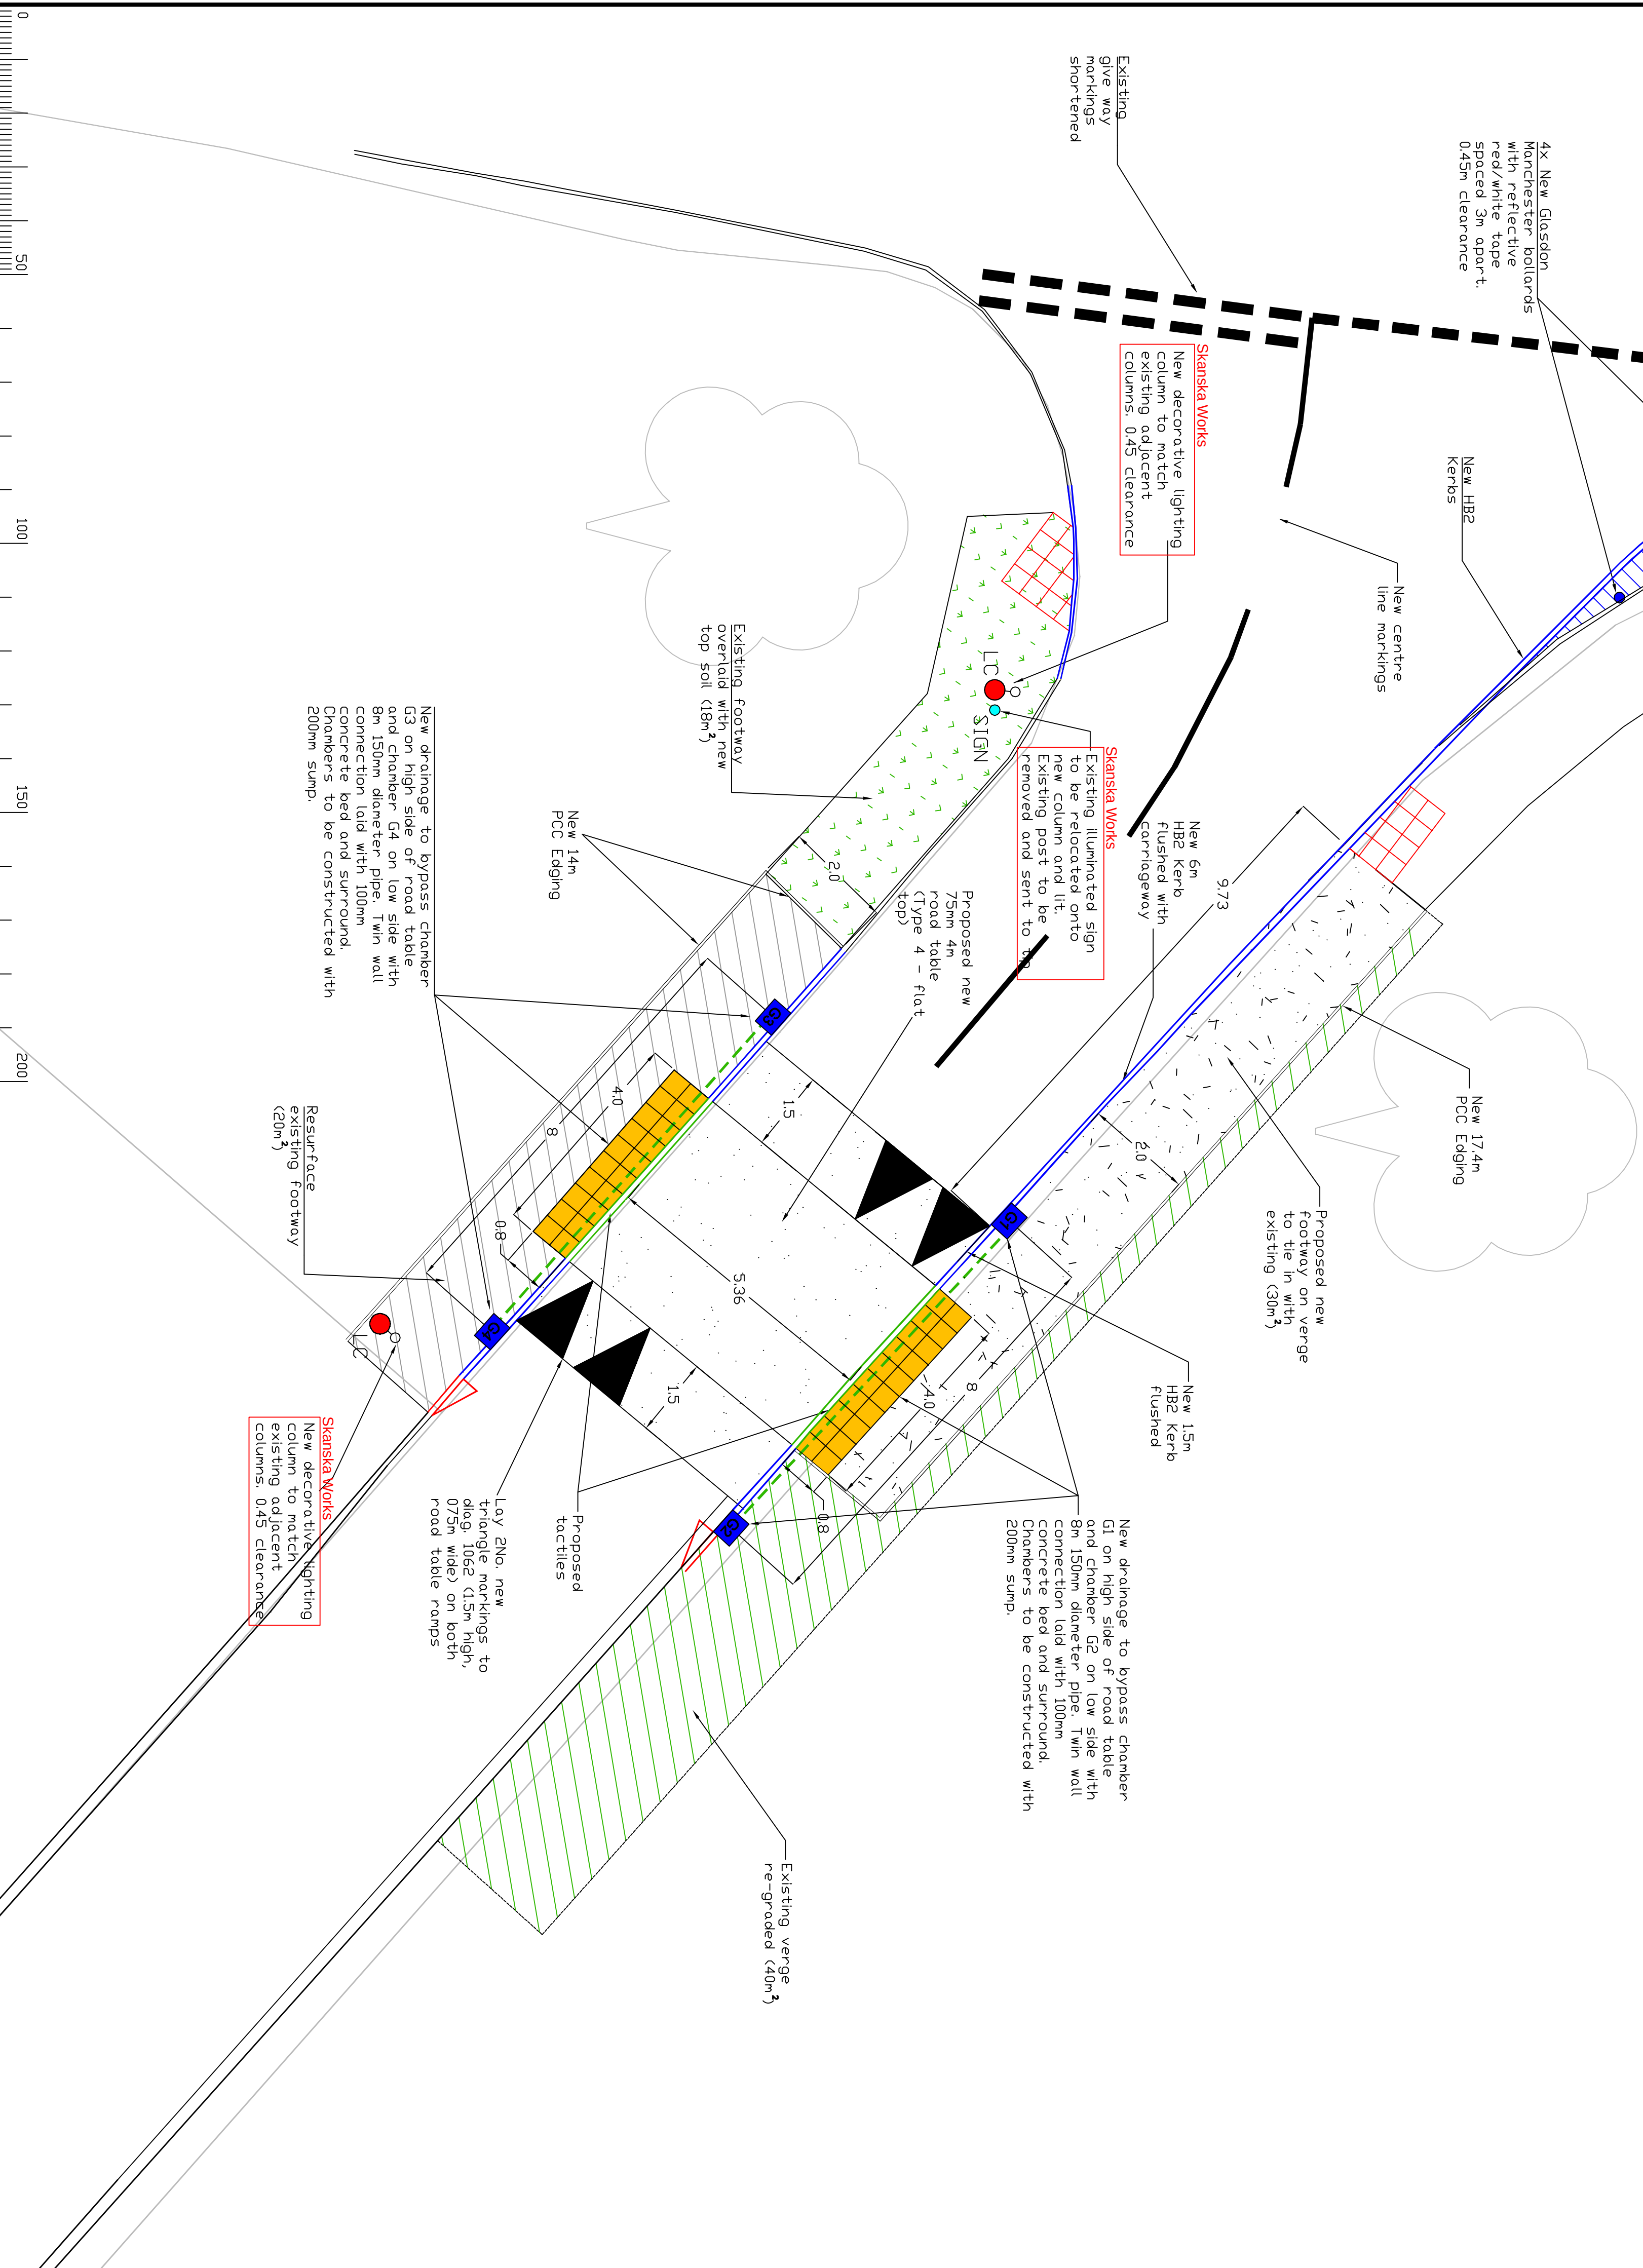
SCHEME LOCATION



Highway Boundary



1:250m @ A1

[illegible]